


1 EXISTING FIRST FLOOR PLAN  
SCALE: 3/16" = 1'-0"

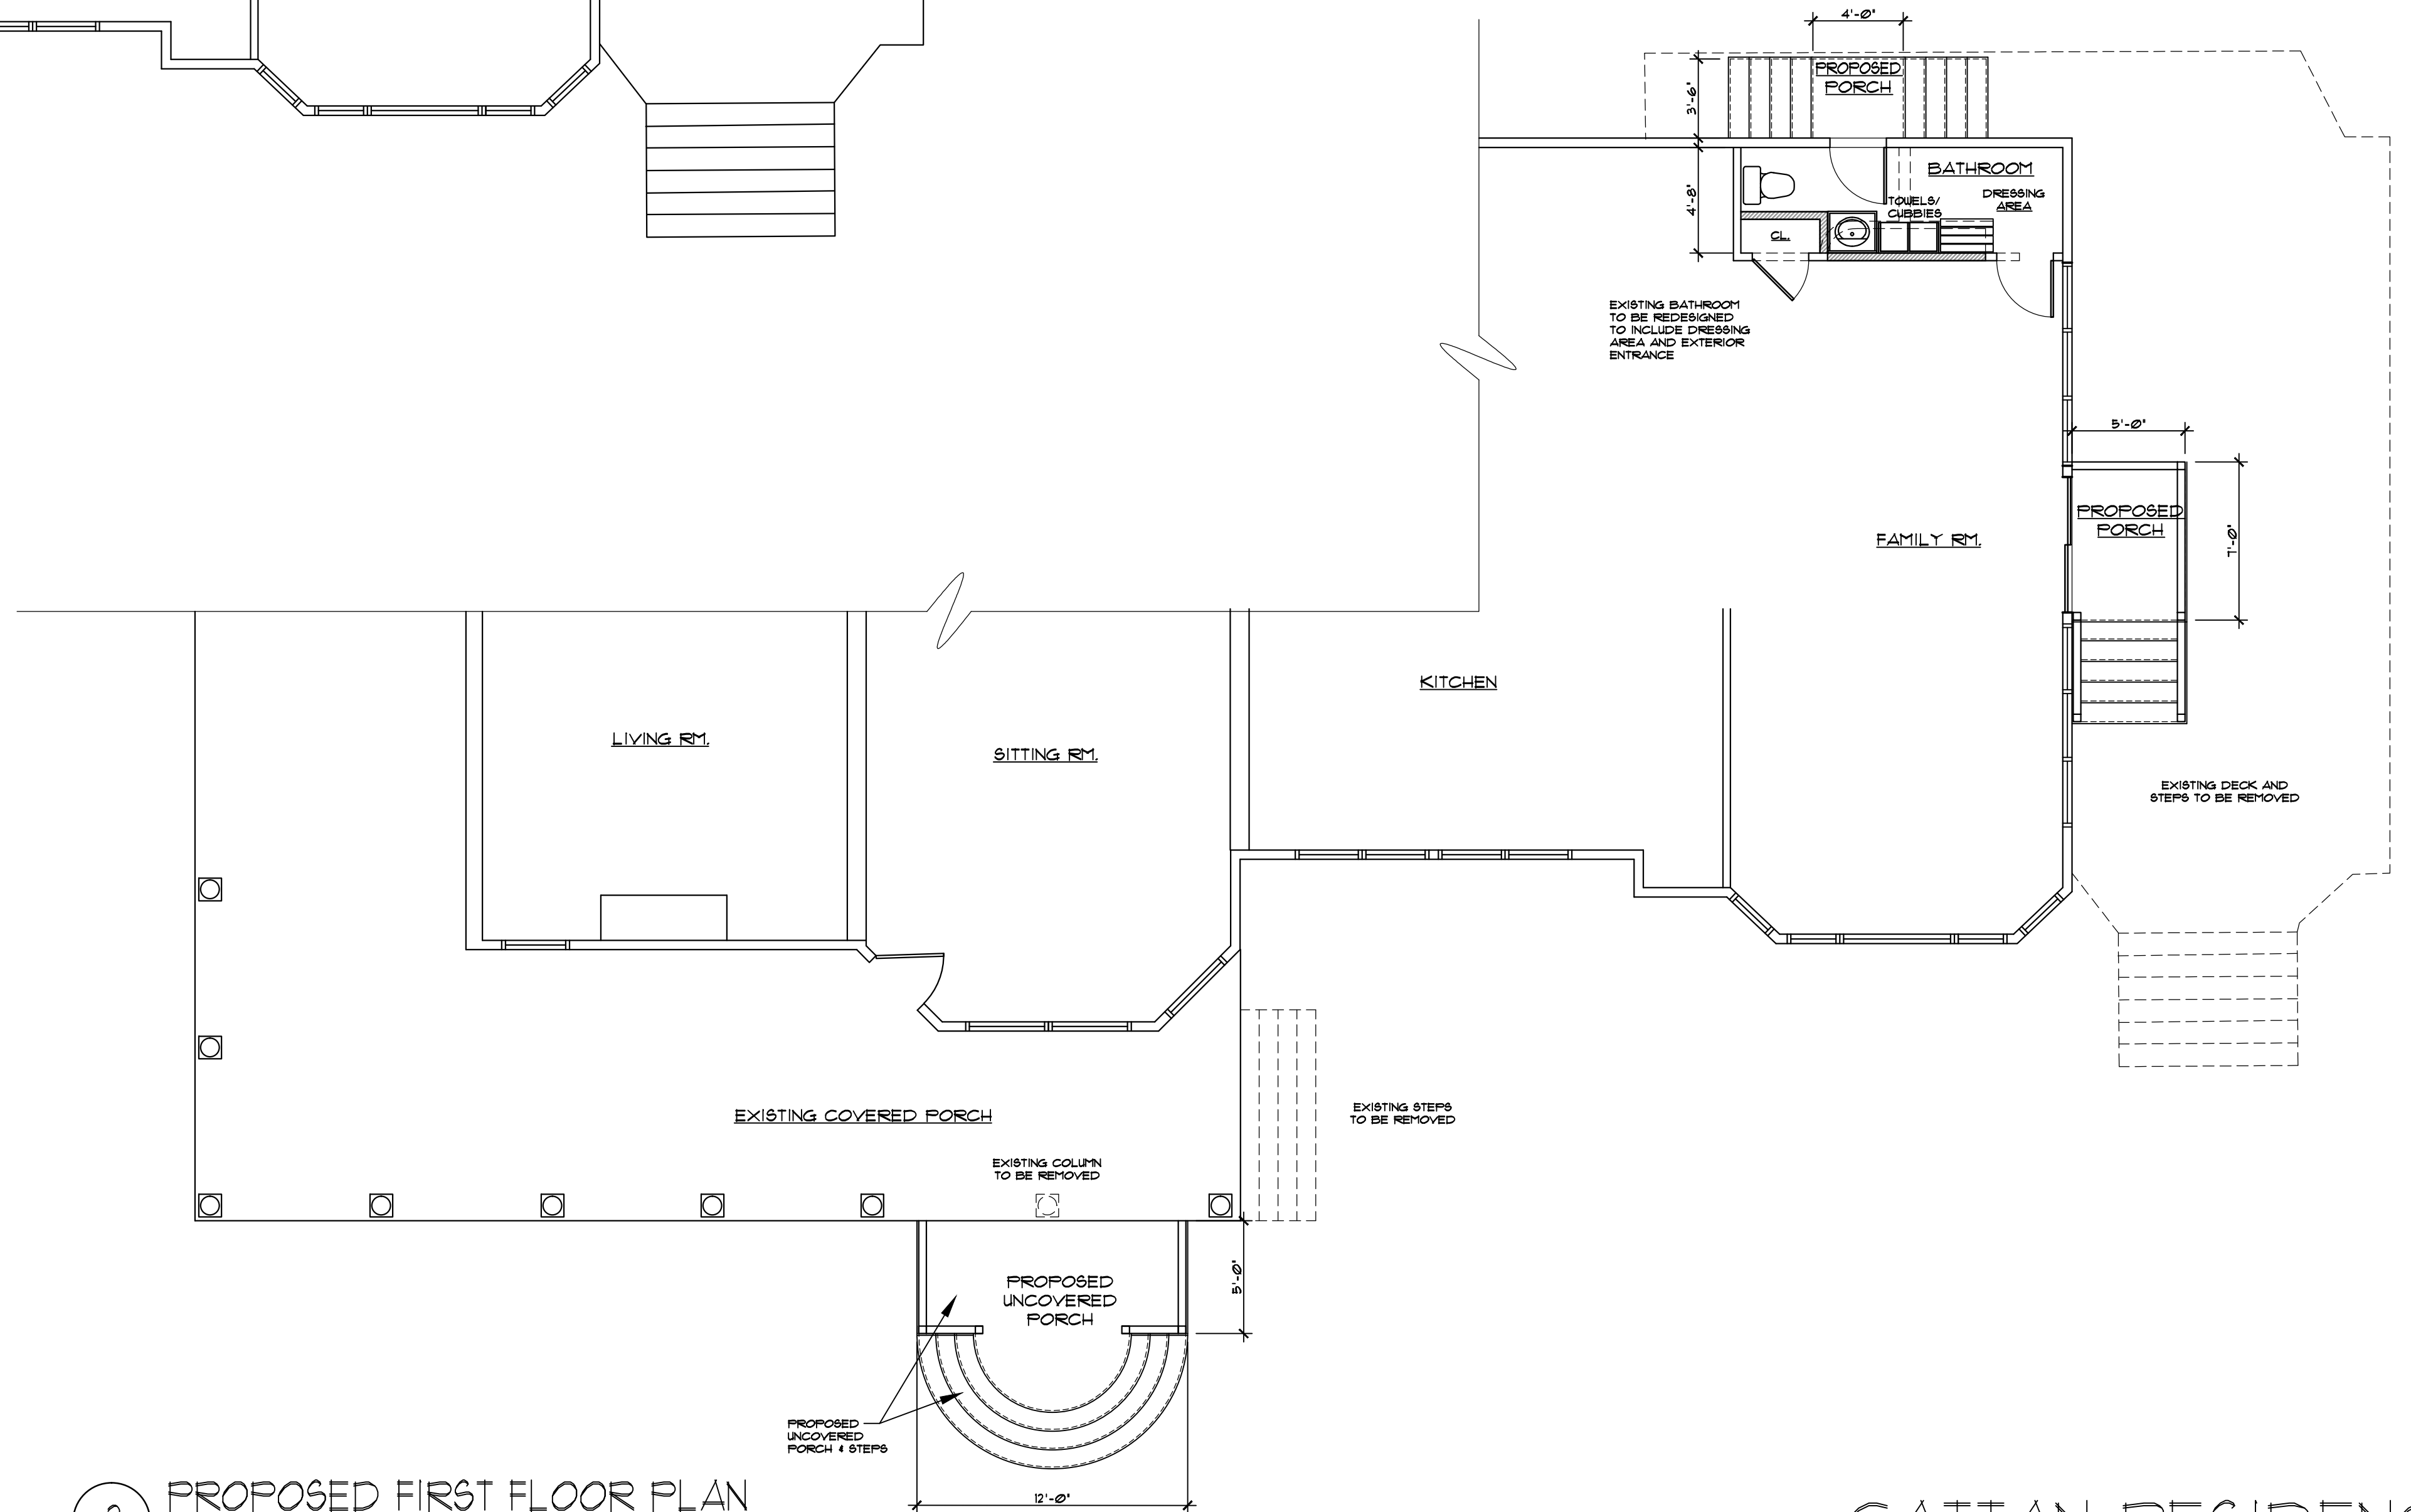

2 PROPOSED FIRST FLOOR PLAN  
SCALE: 3/16" = 1'-0"

CATTAN RESIDENCE



2 EXISTING EXTERIOR ELEVATION- POOL SIDE  
SCALE: 1/4" = 1'-0"




2 PROPOSED EXTERIOR ELEVATION- POOL SIDE  
SCALE: 1/4" = 1'-0"

CATTAN RESIDENCE




1 EXISTING EXTERIOR ELEVATION-REAR  
SCALE: 1/4" = 1'-0"

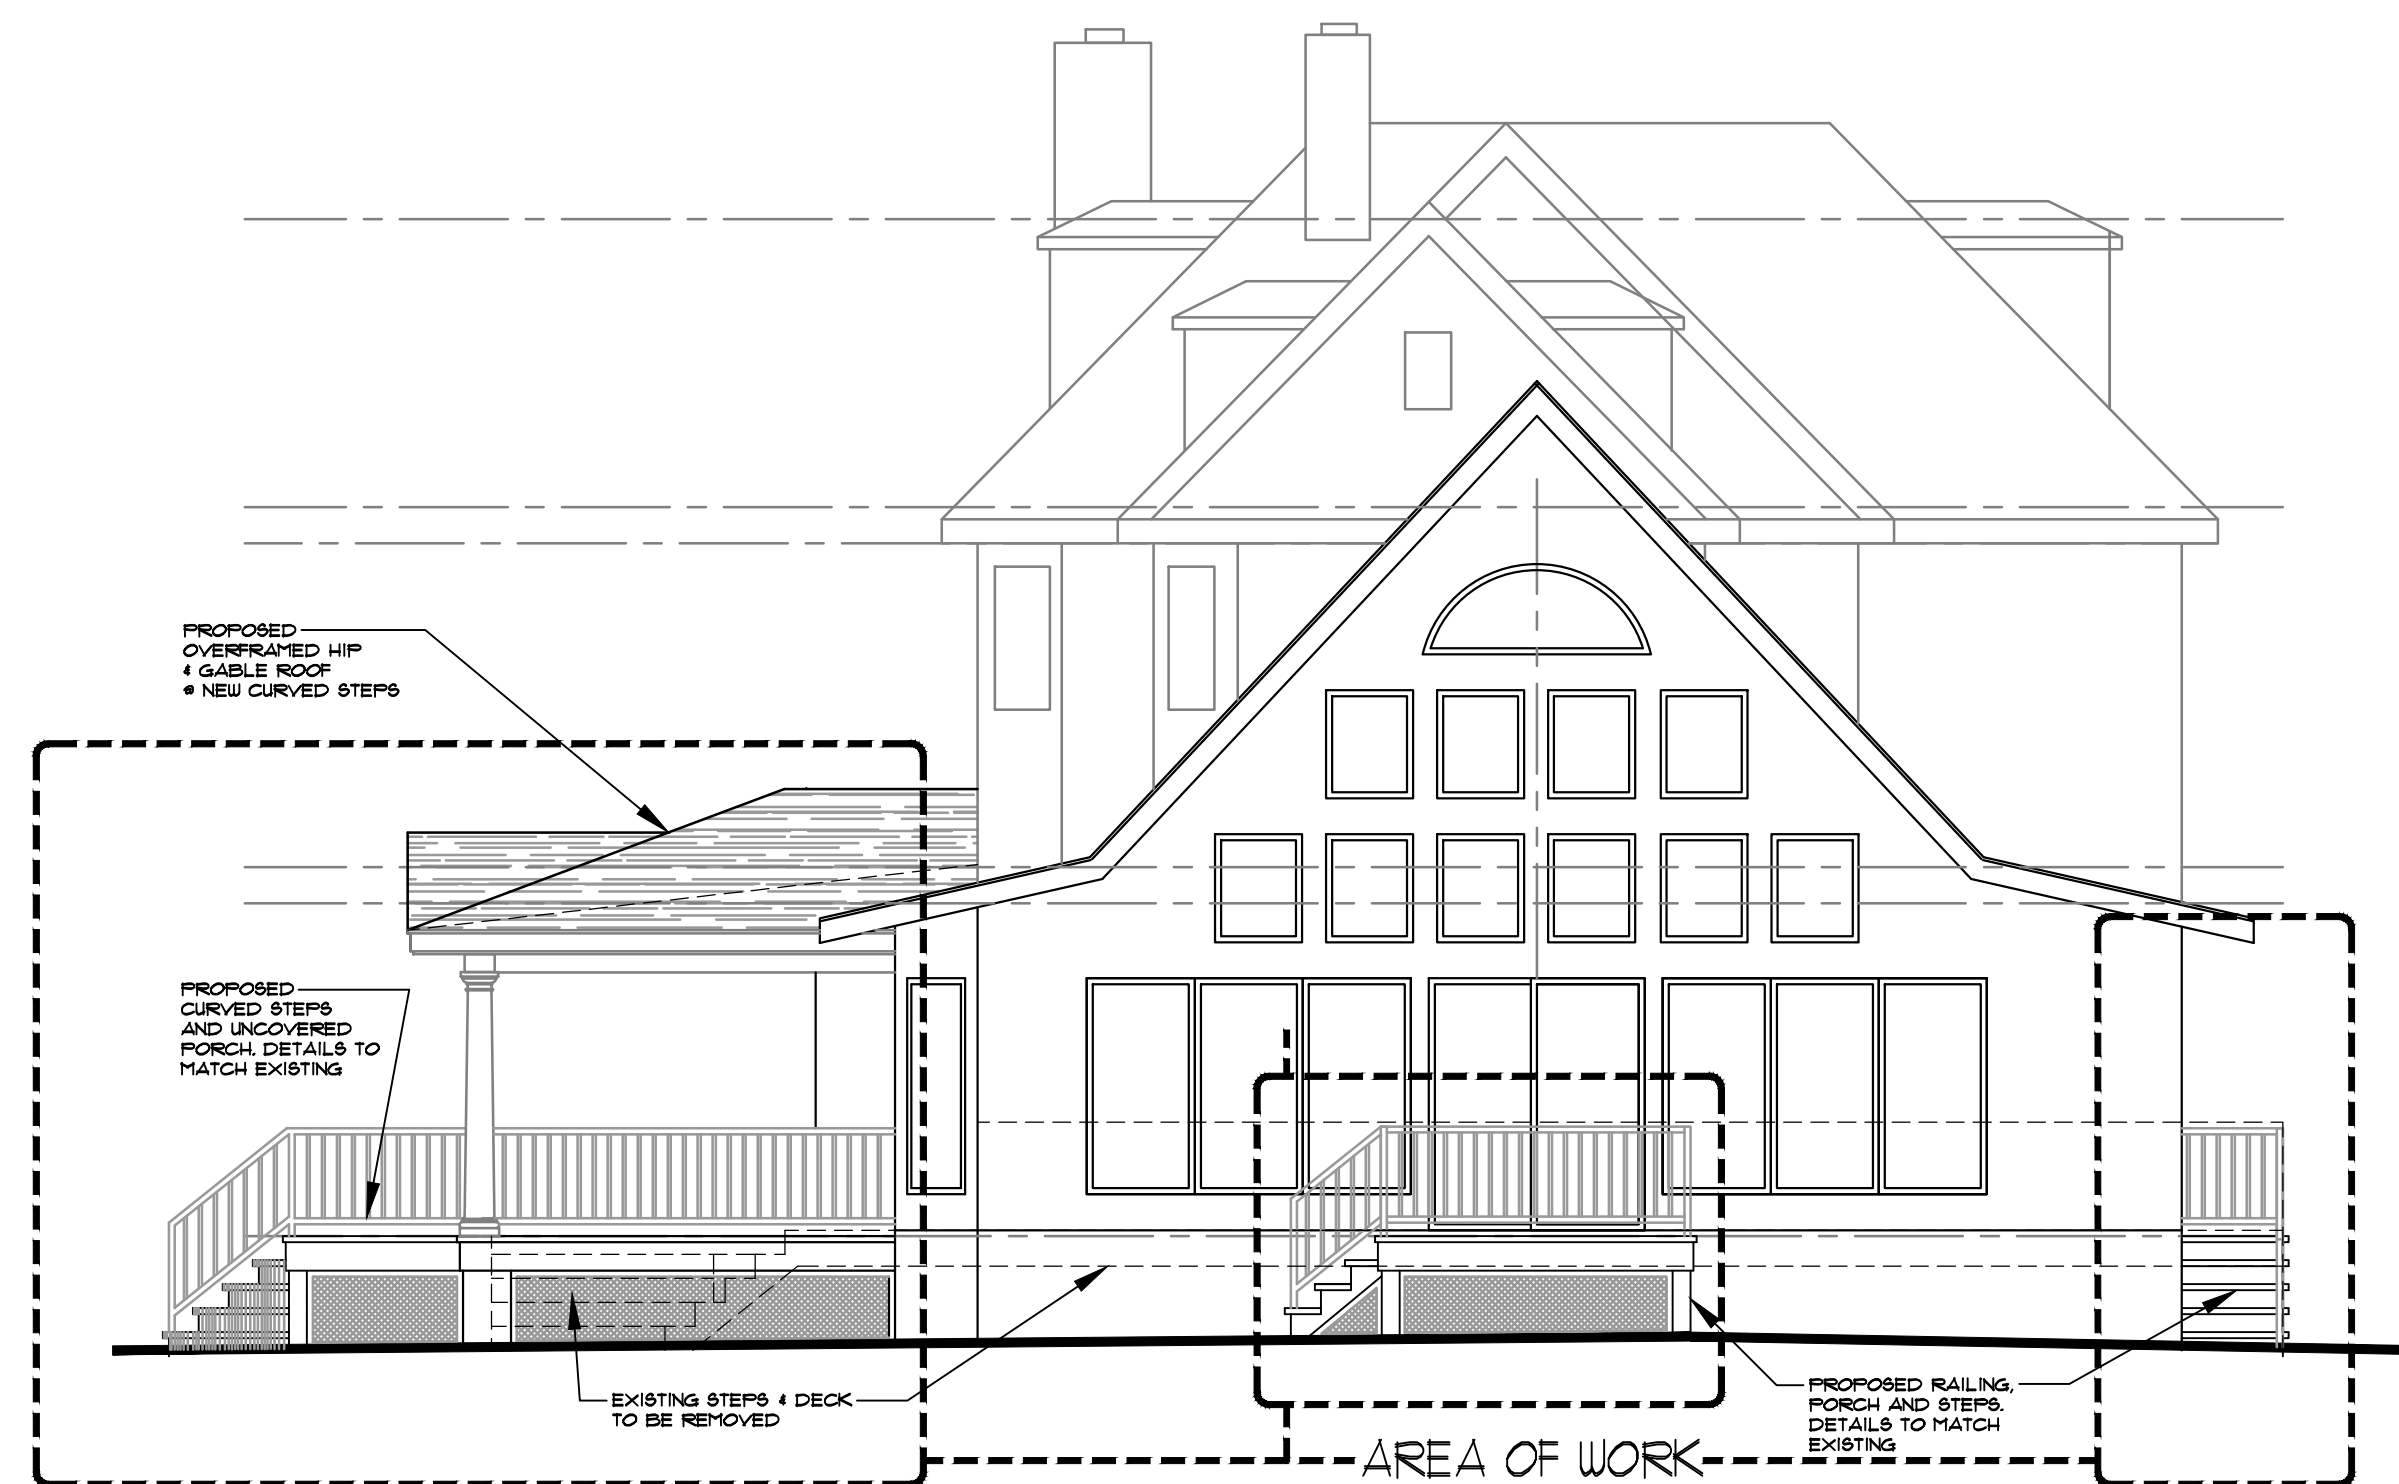


2 PROPOSED EXTERIOR ELEVATION-REAR  
SCALE: 1/4" = 1'-0"

CATTAN RESIDENCE


11 DARLINGTON ROAD  
DEAL, N.J.  
DATE: 012/03/21  
SCALE: AS SHOWN  
PROJECT NUMBER: 800-21153

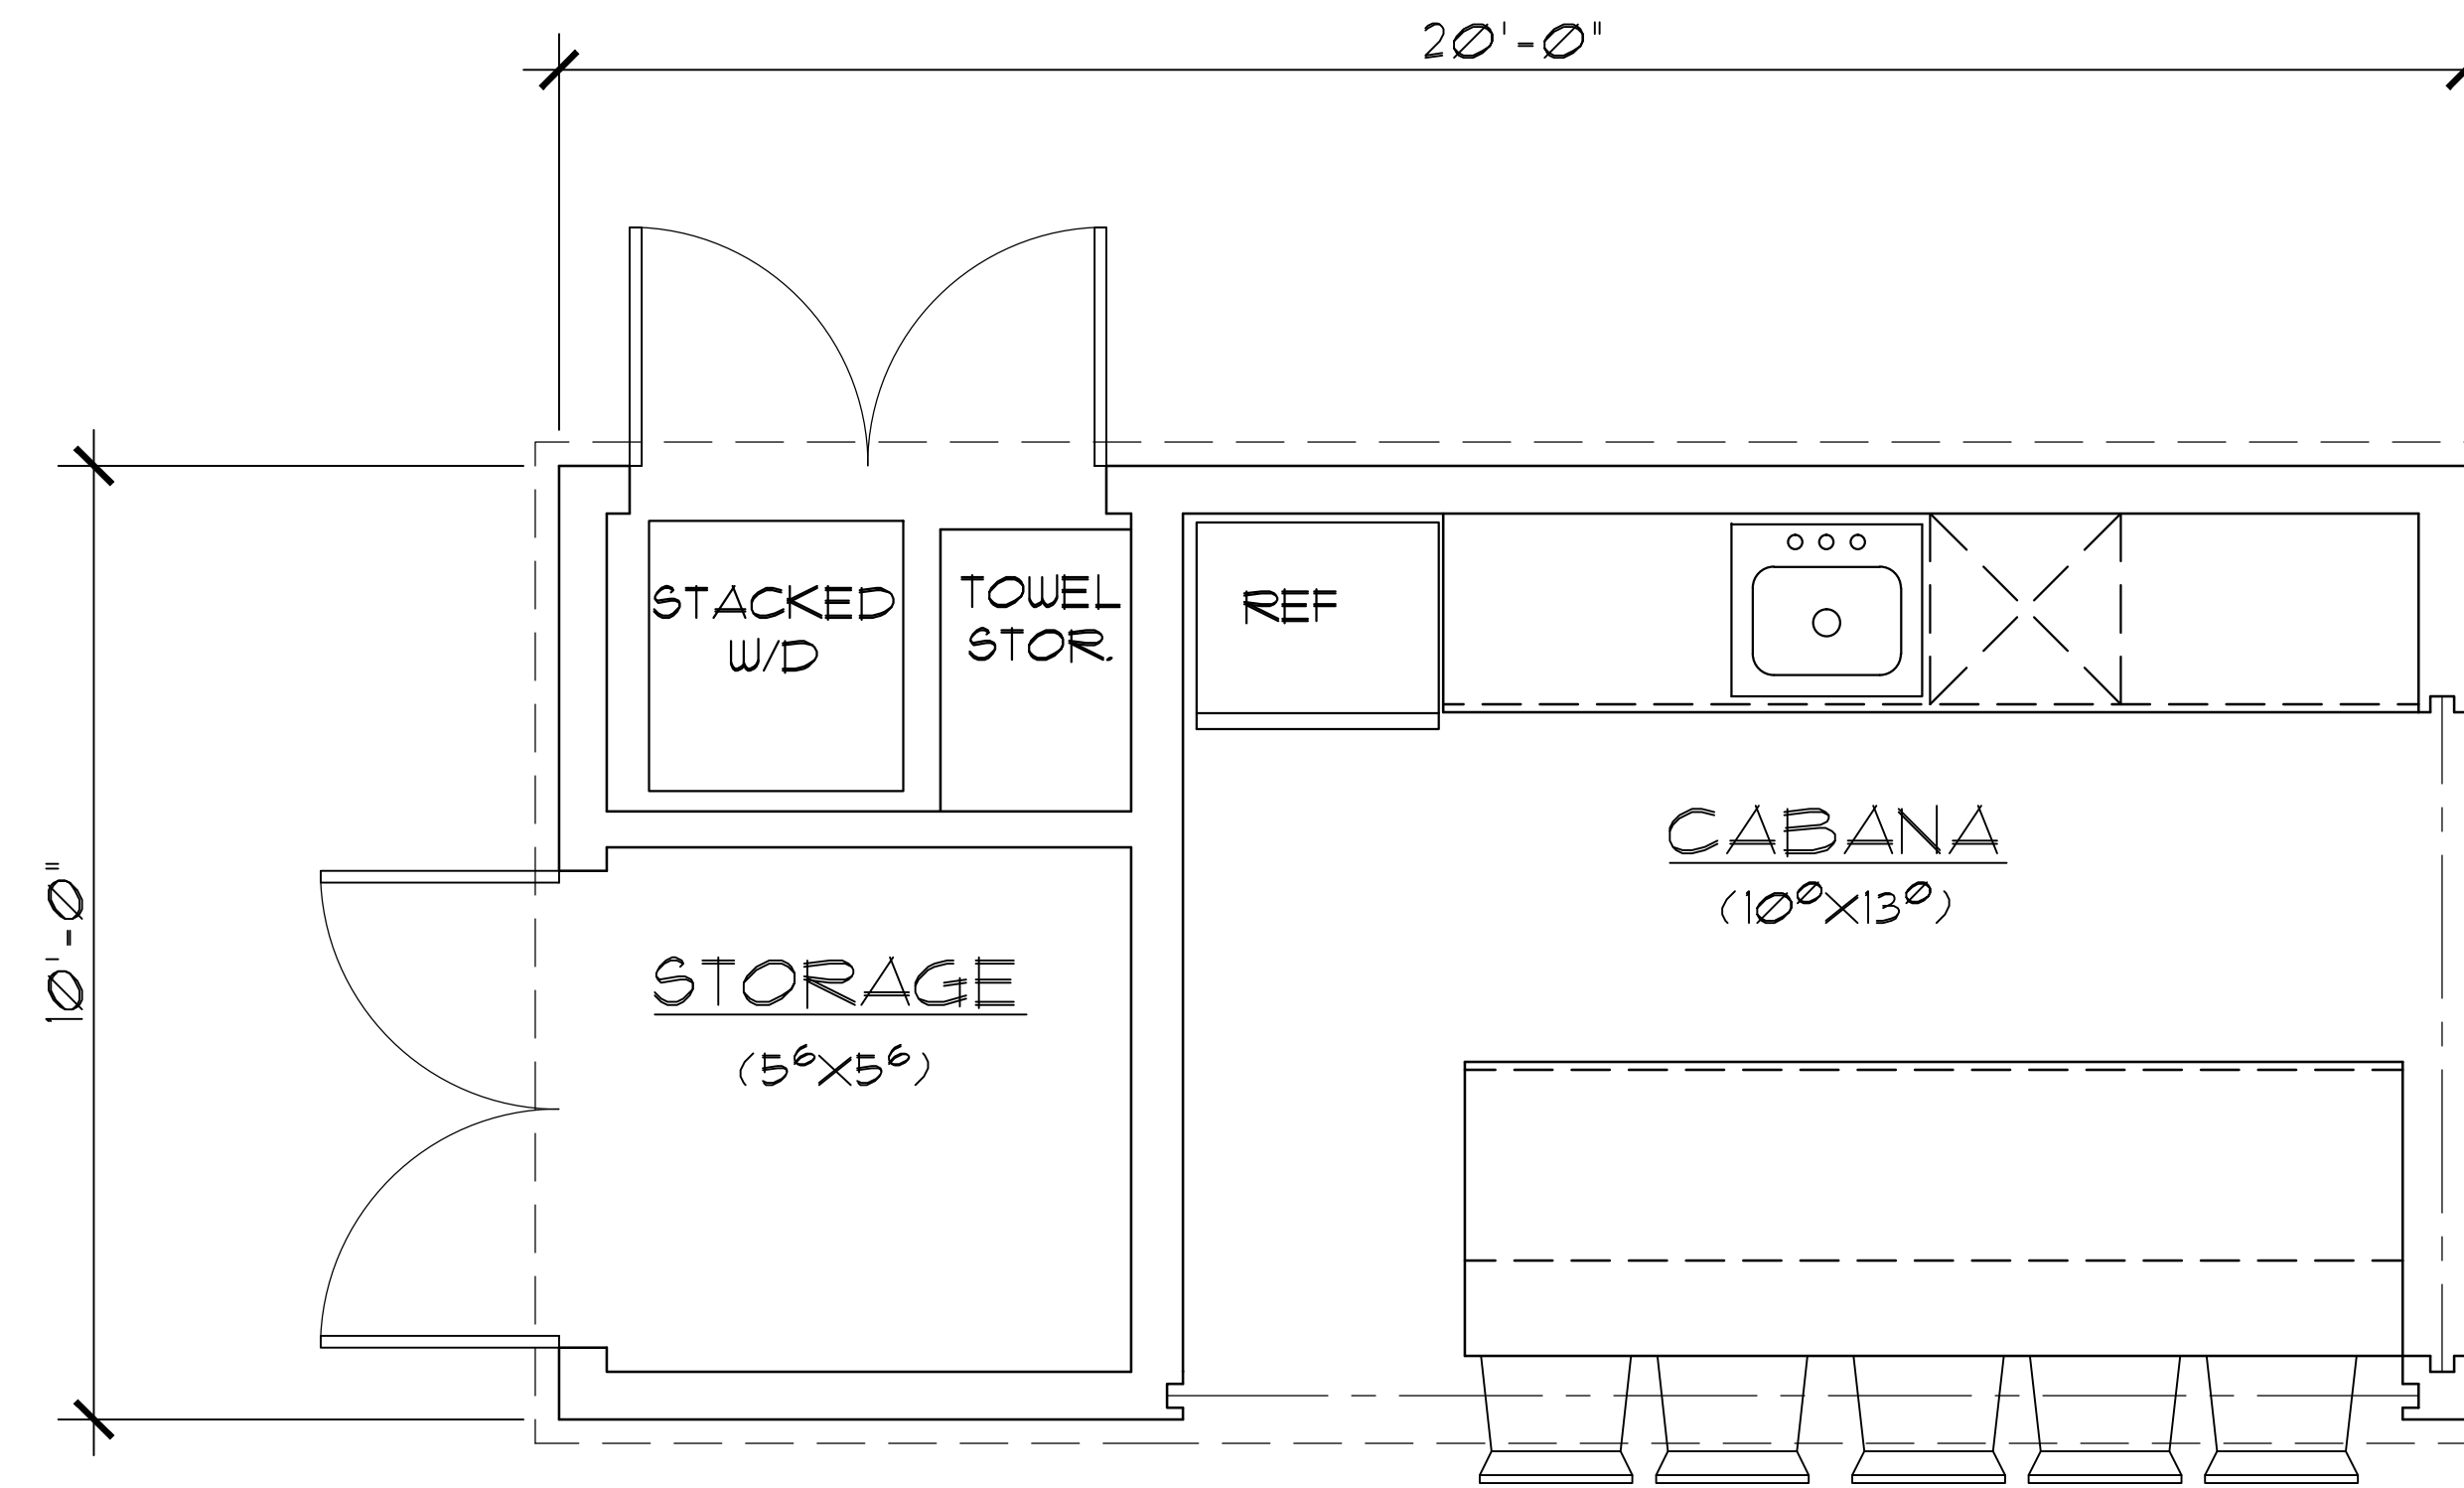

1 PROPOSED CABANA PLAN  
SCALE: 1/2" = 1'-0"

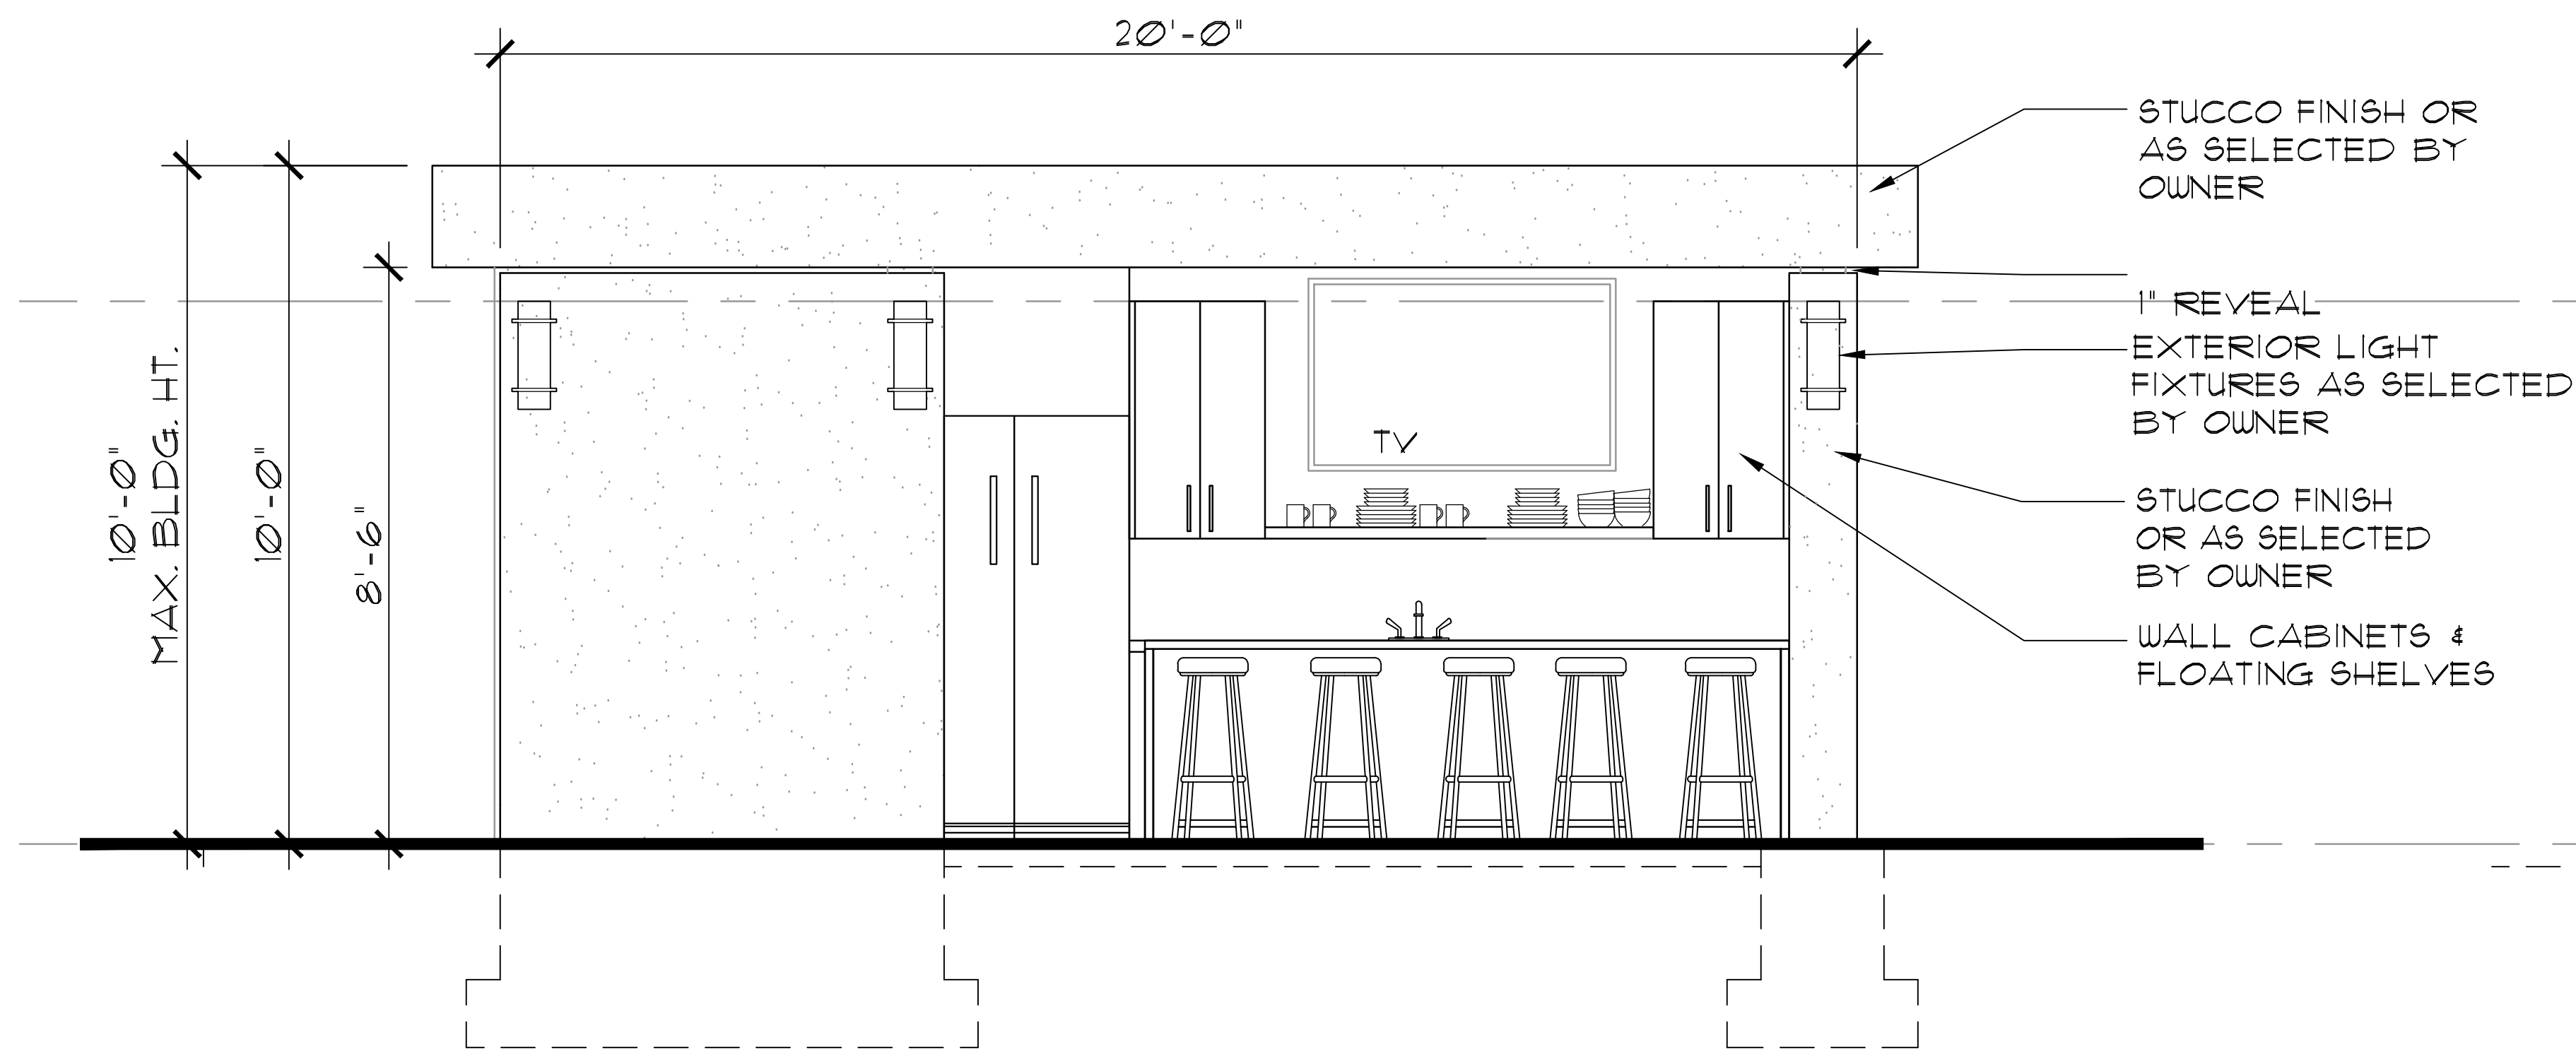

2 PROPOSED CABANA FRONT ELEVATION  
SCALE: 1/2" = 1'-0"

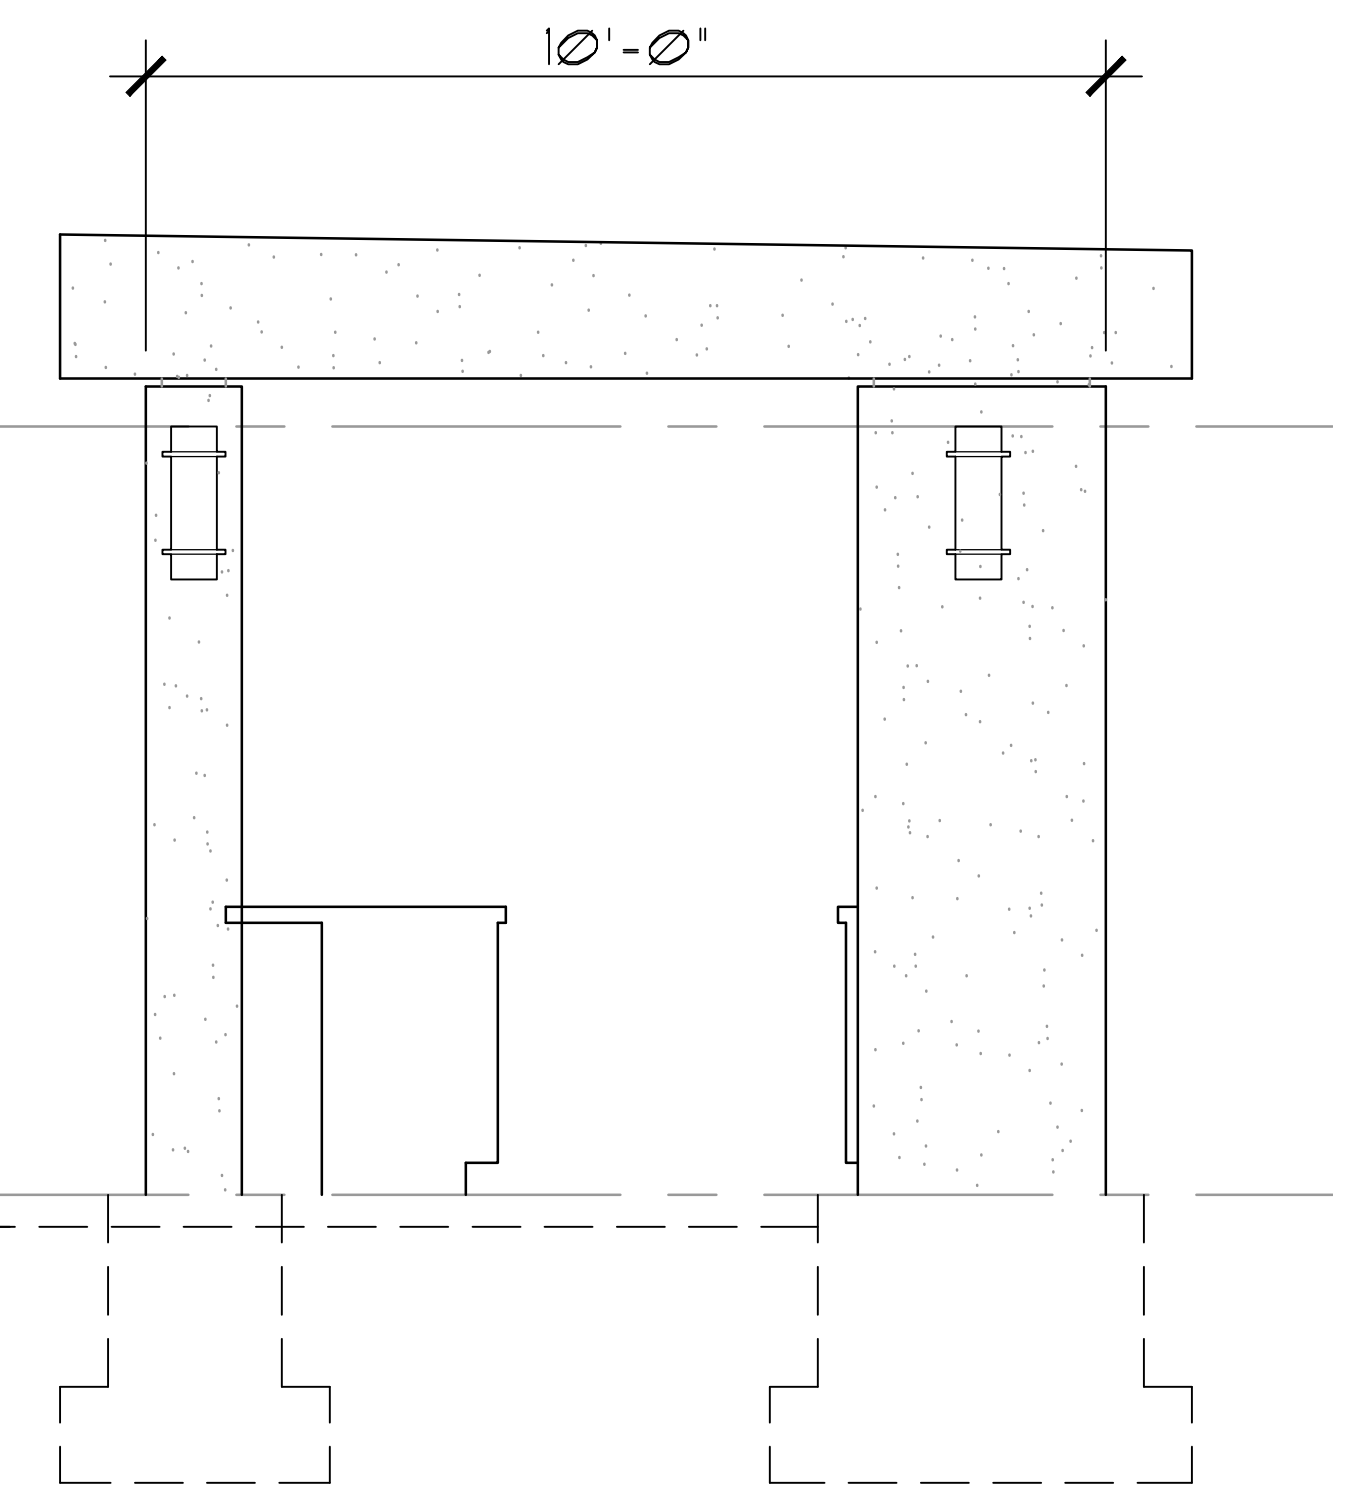

3 PROPOSED CABANA SIDE ELEVATION  
SCALE: 1/2" = 1'-0"

CATTAN RESIDENCE