

ADDITION TO: DEAL SYNAGOGUE

DEAL, NEW JERSEY

PROJECT INFORMATION

DESCRIPTION
ADDITION TO EXISTING SYNAGOGUE

SITE
128 NORWOOD AVE.
DEAL, NEW JERSEY

APPLICABLE BUILDING CODE
IRC 2018 NEW JERSEY EDITION

PROJECT CONTACTS

ARCHITECT
FELDMAN AND FELDMAN ARCHITECTS
1670 ROUTE 34 NORTH
WALL, NEW JERSEY 07727

PH 732 761 8182
FX 732 761 8185

USE GROUP


A-3

CONSTRUCTION TYPE

3-B

SQUARE FOOTAGE CALCULATIONS

EXISTING FLOOR AREA 18,339 SF
ADDITION FLOOR AREA 3,821 SF
TOTAL PROPOSED FLOOR AREA 12,021 SF

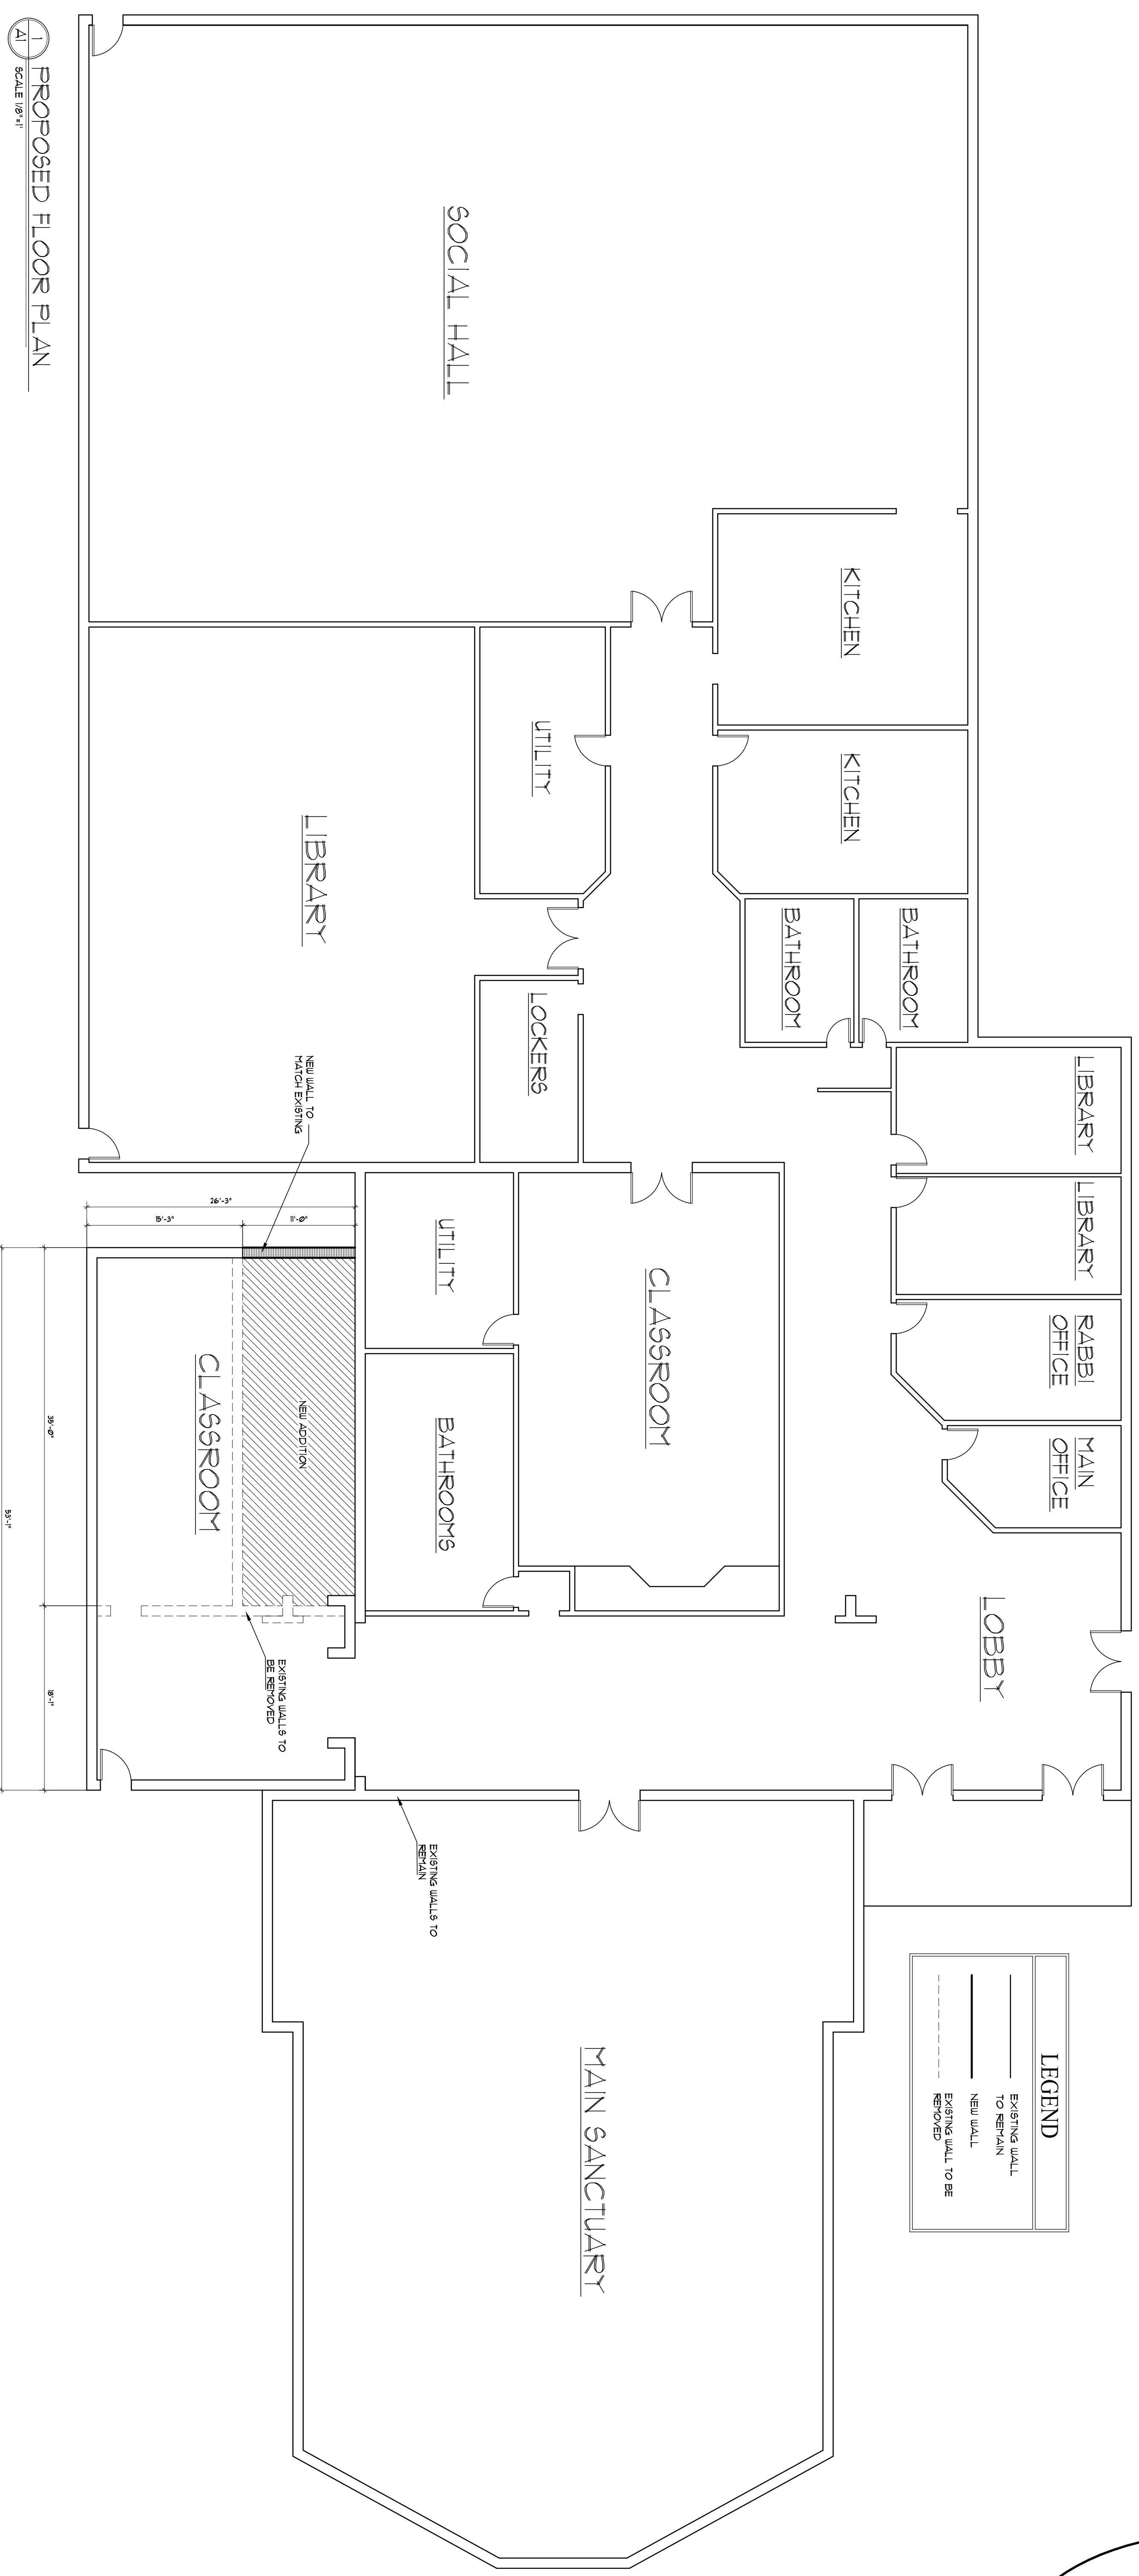

PROPOSED FLOOR PLAN
SCALE 1/8" = 1'

LEGEND

- EXISTING WALL TO REMAIN
- - - NEW WALL
- · · EXISTING WALL TO BE REMOVED

Documents prepared by the Architect are prepared for use solely with respect to the project. The Architect shall remain liable for all errors, omissions, and other matters that may arise from the use of these documents. The user shall be responsible for obtaining all necessary permits and approvals from the appropriate authorities. The user shall be responsible for obtaining all necessary permits and approvals from the appropriate authorities.

ISSUED FOR ZONING
03-11-21

David H. Feldman, R.A., AIA
NJ# A11721 TX# 24155 FL# AR97542
NY# 09161021 CT# AR 000931
PA# RA403211 VA# 040204026
Marjorie Dopart-Feldman, R.A., AIA, NCARB
NJ# A11543 VT# 03030047553
MD# 17566 VA# 040203843
SC# 3604 NC# 14633 ME# ARC3610 RI# 5123



ADDITION TO:
DEAL SYNAGOGUE
128 NORWOOD AVE.
DEAL, NEW JERSEY

PRELIMINARY FLOOR PLAN

PROJECT 1929
DATE BY DR
SHEET 1 OF 1
A1