




SITE PLAN
SCALE: 1"=10'

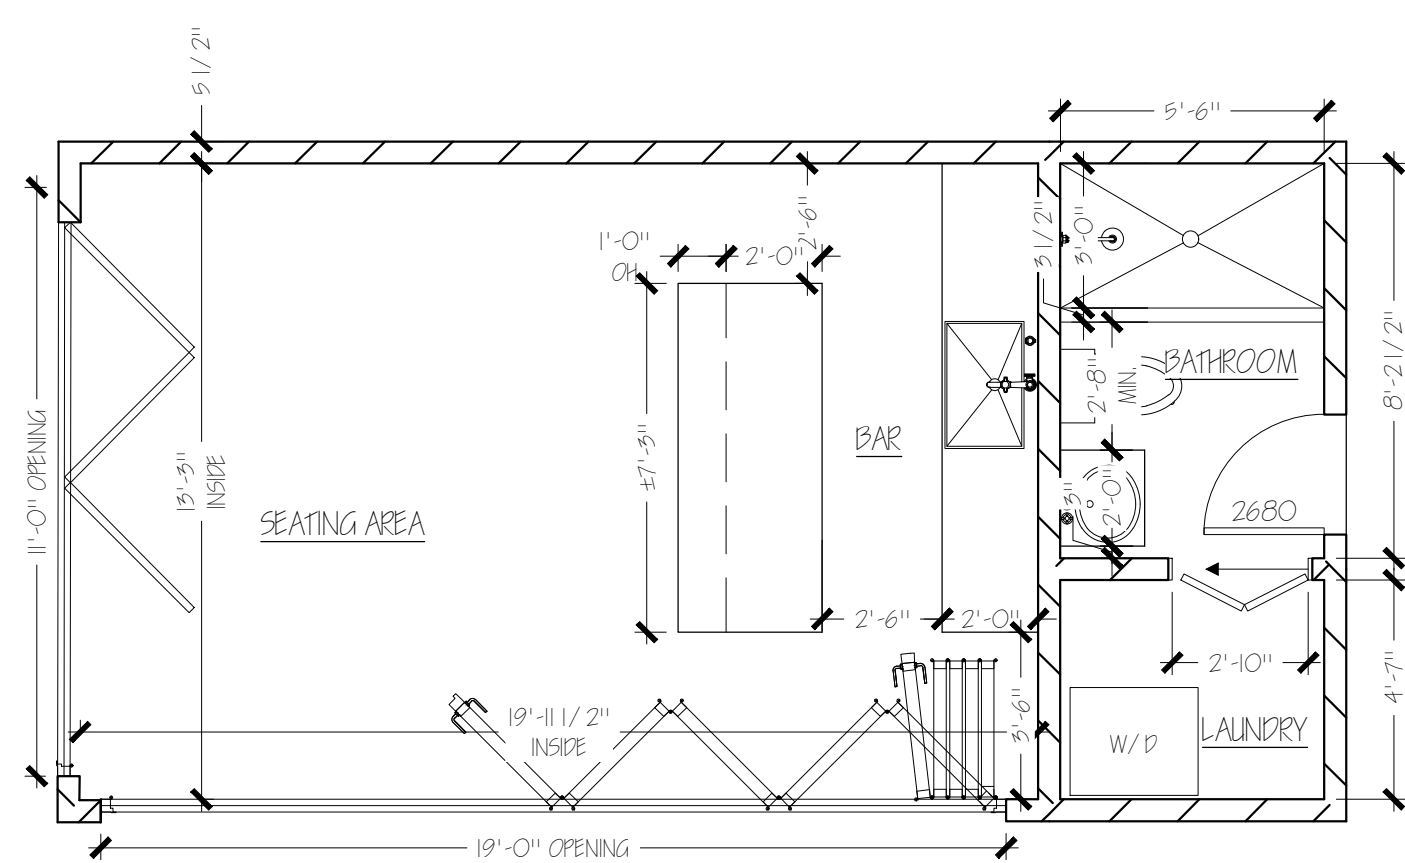


CABANA FLOOR PLAN
SCALE: 1/4"=1'-0"

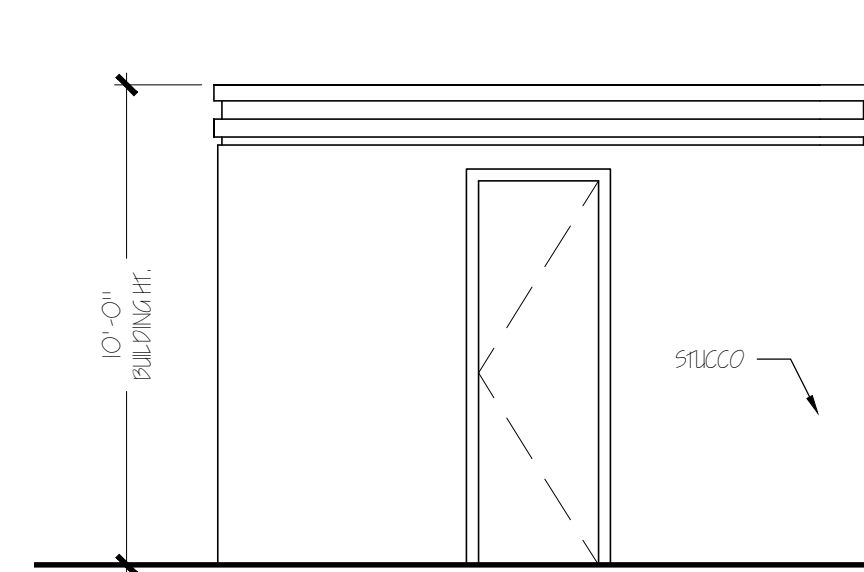


RIGHT SIDE ELEVATION
SCALE: 1/4"=1'-0"

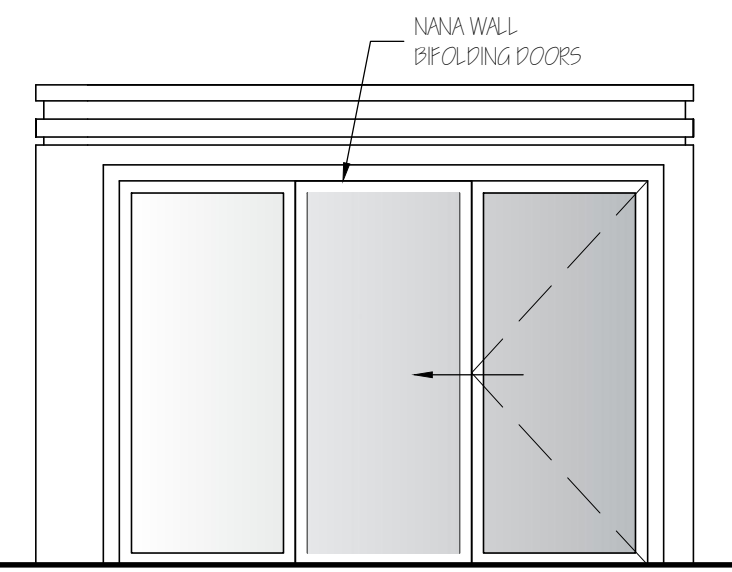

LEFT SIDE ELEVATION
SCALE: 1/4"=1'-0"

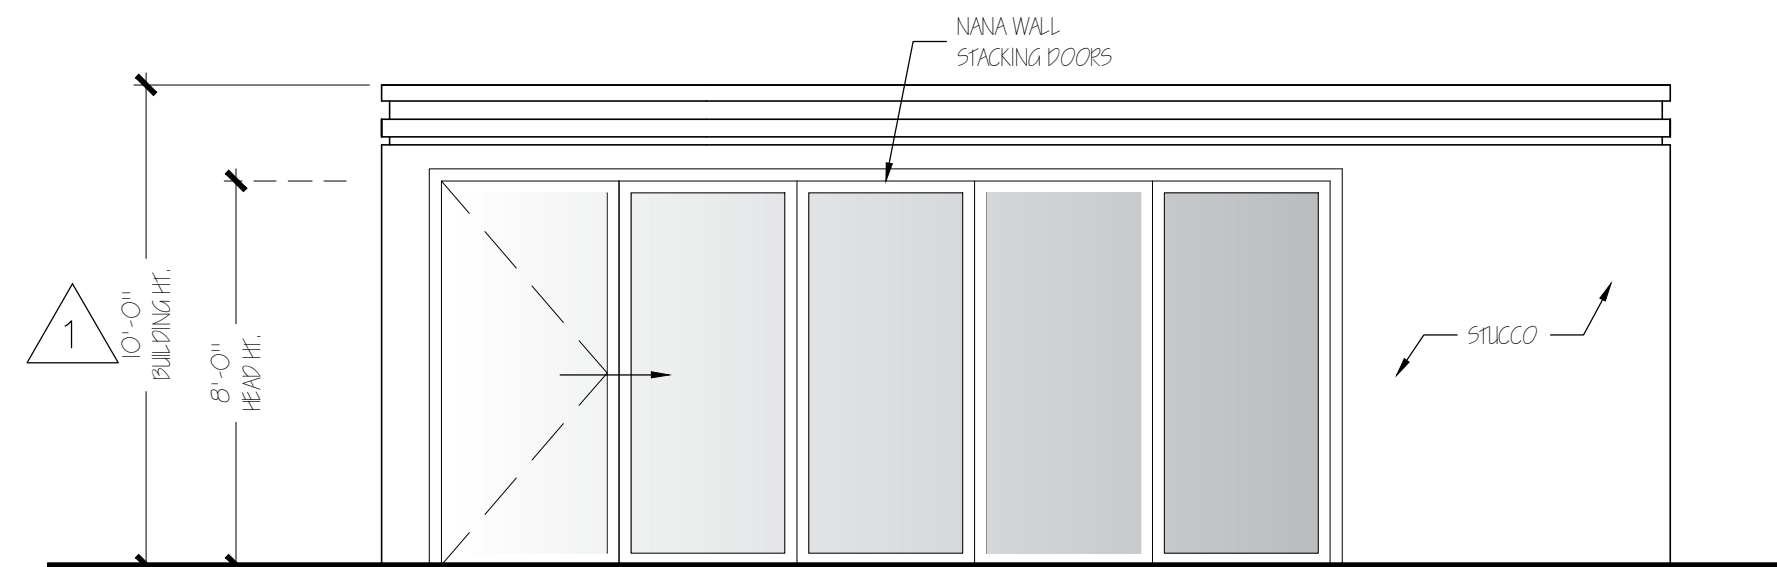


FRONT ELEVATION
SCALE: 1/4"=1'-0"

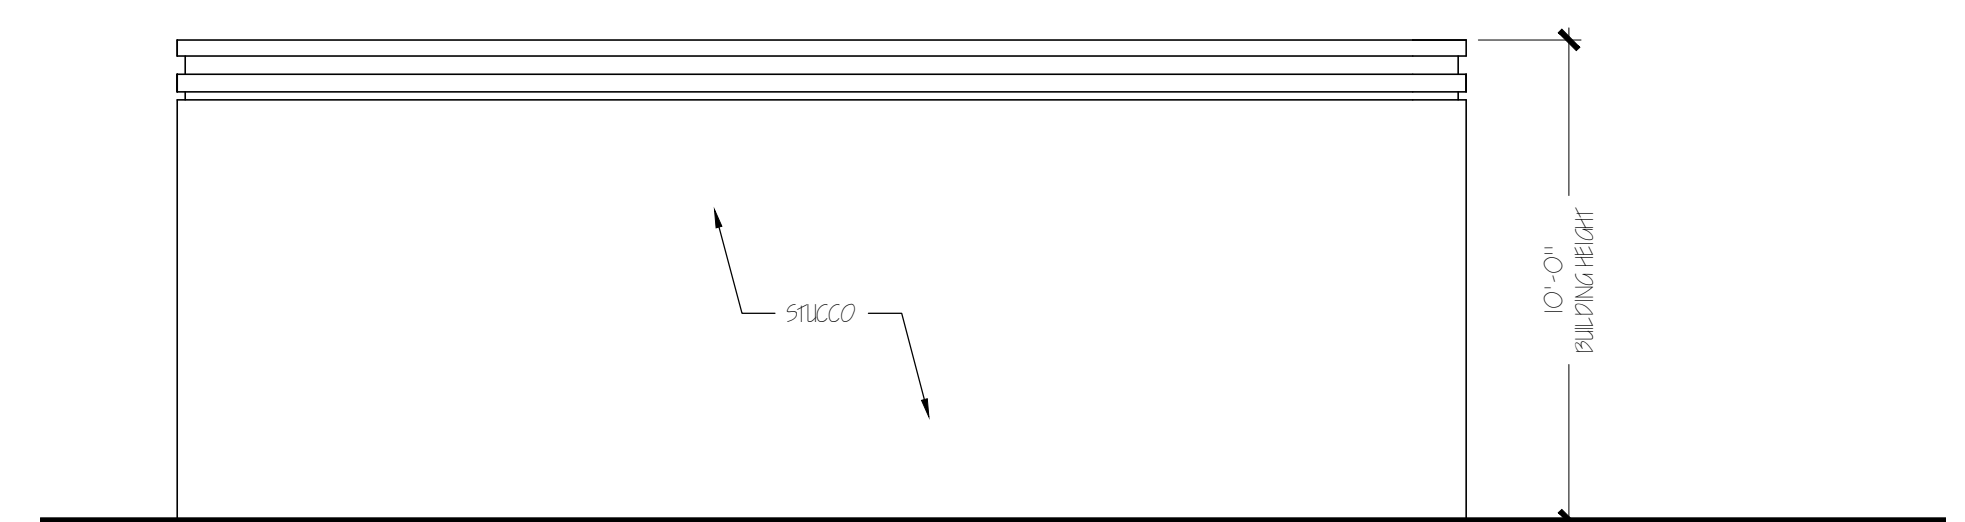


REAR ELEVATION
SCALE: 1/4"=1'-0"



PROPOSED REAR ELEVATION
SCALE: 1/4"=1'-0"

| | |
|--|--|
| ISSUED: 9/7/2021 | |
| REVISIONS: | |
| 1 | 2/7/2022- UPDATED CABANA LOCATION & CABANA HEIGHT, REMOVAL OF REAR COVERED PORCH AT MAIN HOUSE |
| PROJECT NUMBER: | |
| NORTH |  |
| <small>CDZ ARCHITECTS, LLC, PROFESSIONAL CORPORATION EXPRESSLY RESERVES ITS COMMON LAW COPYRIGHT AND OTHER PROPERTY RIGHTS IN THESE PLANS. THESE DOCUMENTS ARE NOT TO BE REPRODUCED, CHANGED, OR COPIED IN ANY FORM OR MANNER WHATSOEVER NOR ARE THEY TO BE ASSIGNED TO A THIRD PARTY WITHOUT FIRST OBTAINING THE EXPRESSED WRITTEN PERMISSION OF CDZ ARCHITECTS, LLC.</small> | |

PROPOSED CABANA AND POOL FOR:
JIMMY SALAME
111 NORWOOD AVENUE
DEAL, NJ 07740
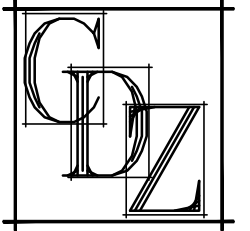
| | |
|---|--|
|  | CDZ ARCHITECTS, LLC 58 RECKLESS PLACE RED BANK, NJ 07701 P: 732-219-0061 F: 732-219-0065 |
|---|--|

| | |
|--------------------------------|------|
| SITE PLAN CABANA FLOOR PLAN | |
| DRAWN BY : LAP | SP-1 |