


1 EXISTING BASEMENT FLOOR PLAN  
SCALE: 1/4" = 1'-0"



2 PROPOSED BASEMENT FLOOR PLAN  
SCALE: 1/4" = 1'-0"

ROSELD CT.

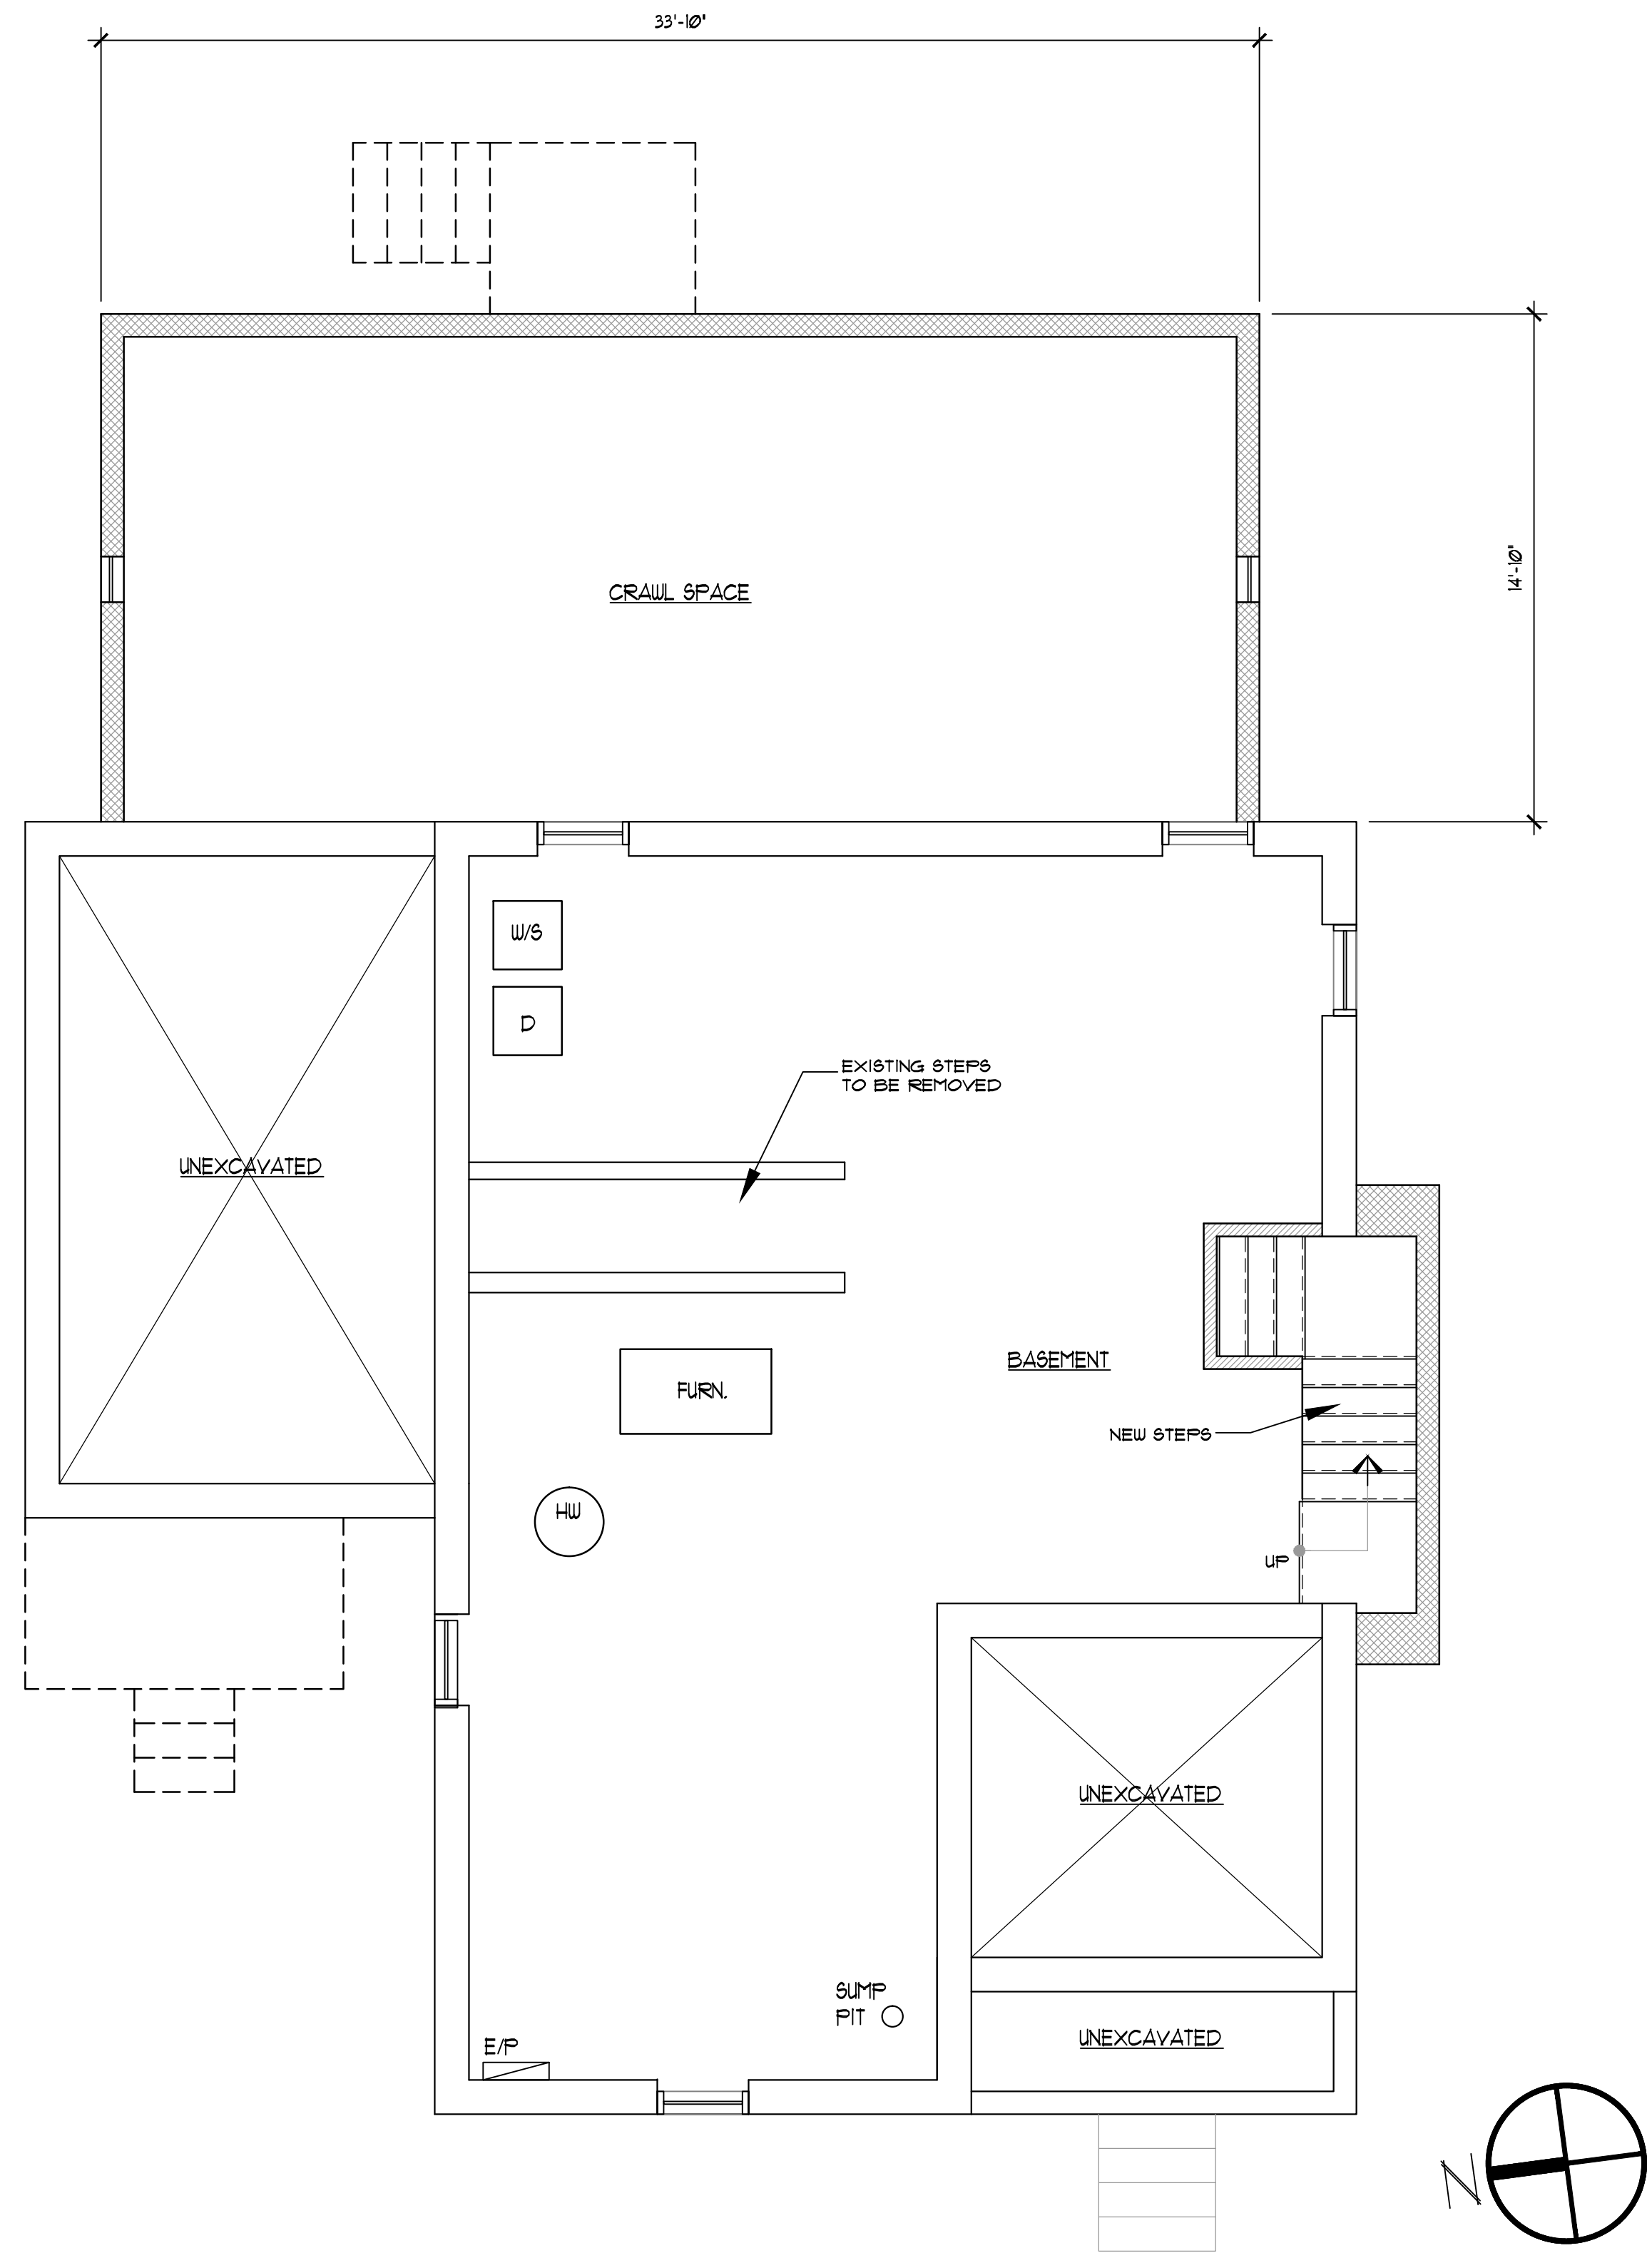


**MICHAEL SAVARESE ASSOCIATES**

34 SYCAMORE AVENUE, UNIT 1E LITTLE SILVER, NJ 07739 (732) 530-1424  
114 WEST 26TH STREET, 6TH FLOOR NEW YORK, NY 10001 (646) 957-6031

ISSUE:  
\_\_\_\_\_  
\_\_\_\_\_  
\_\_\_\_\_  
\_\_\_\_\_


SEAL:

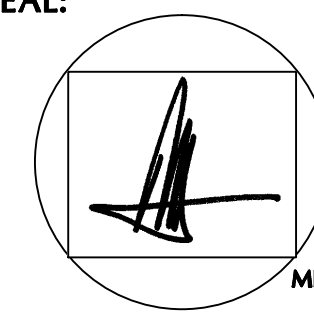


MICHAEL SAVARESE  
N.J. LIC. #17043  
N.Y. LIC. #20632  
MICHELLE DEL VECCHIO  
N.J. LIC. #18468

PROJECT INFORMATION:  
1 ROSELD COURT,  
DEAL, NJ  
SCALE: AS SHOWN  
DATE: 03/17/2022  
PROJECT NUMBER: 800-21124

PAGE:  
SD-3-1

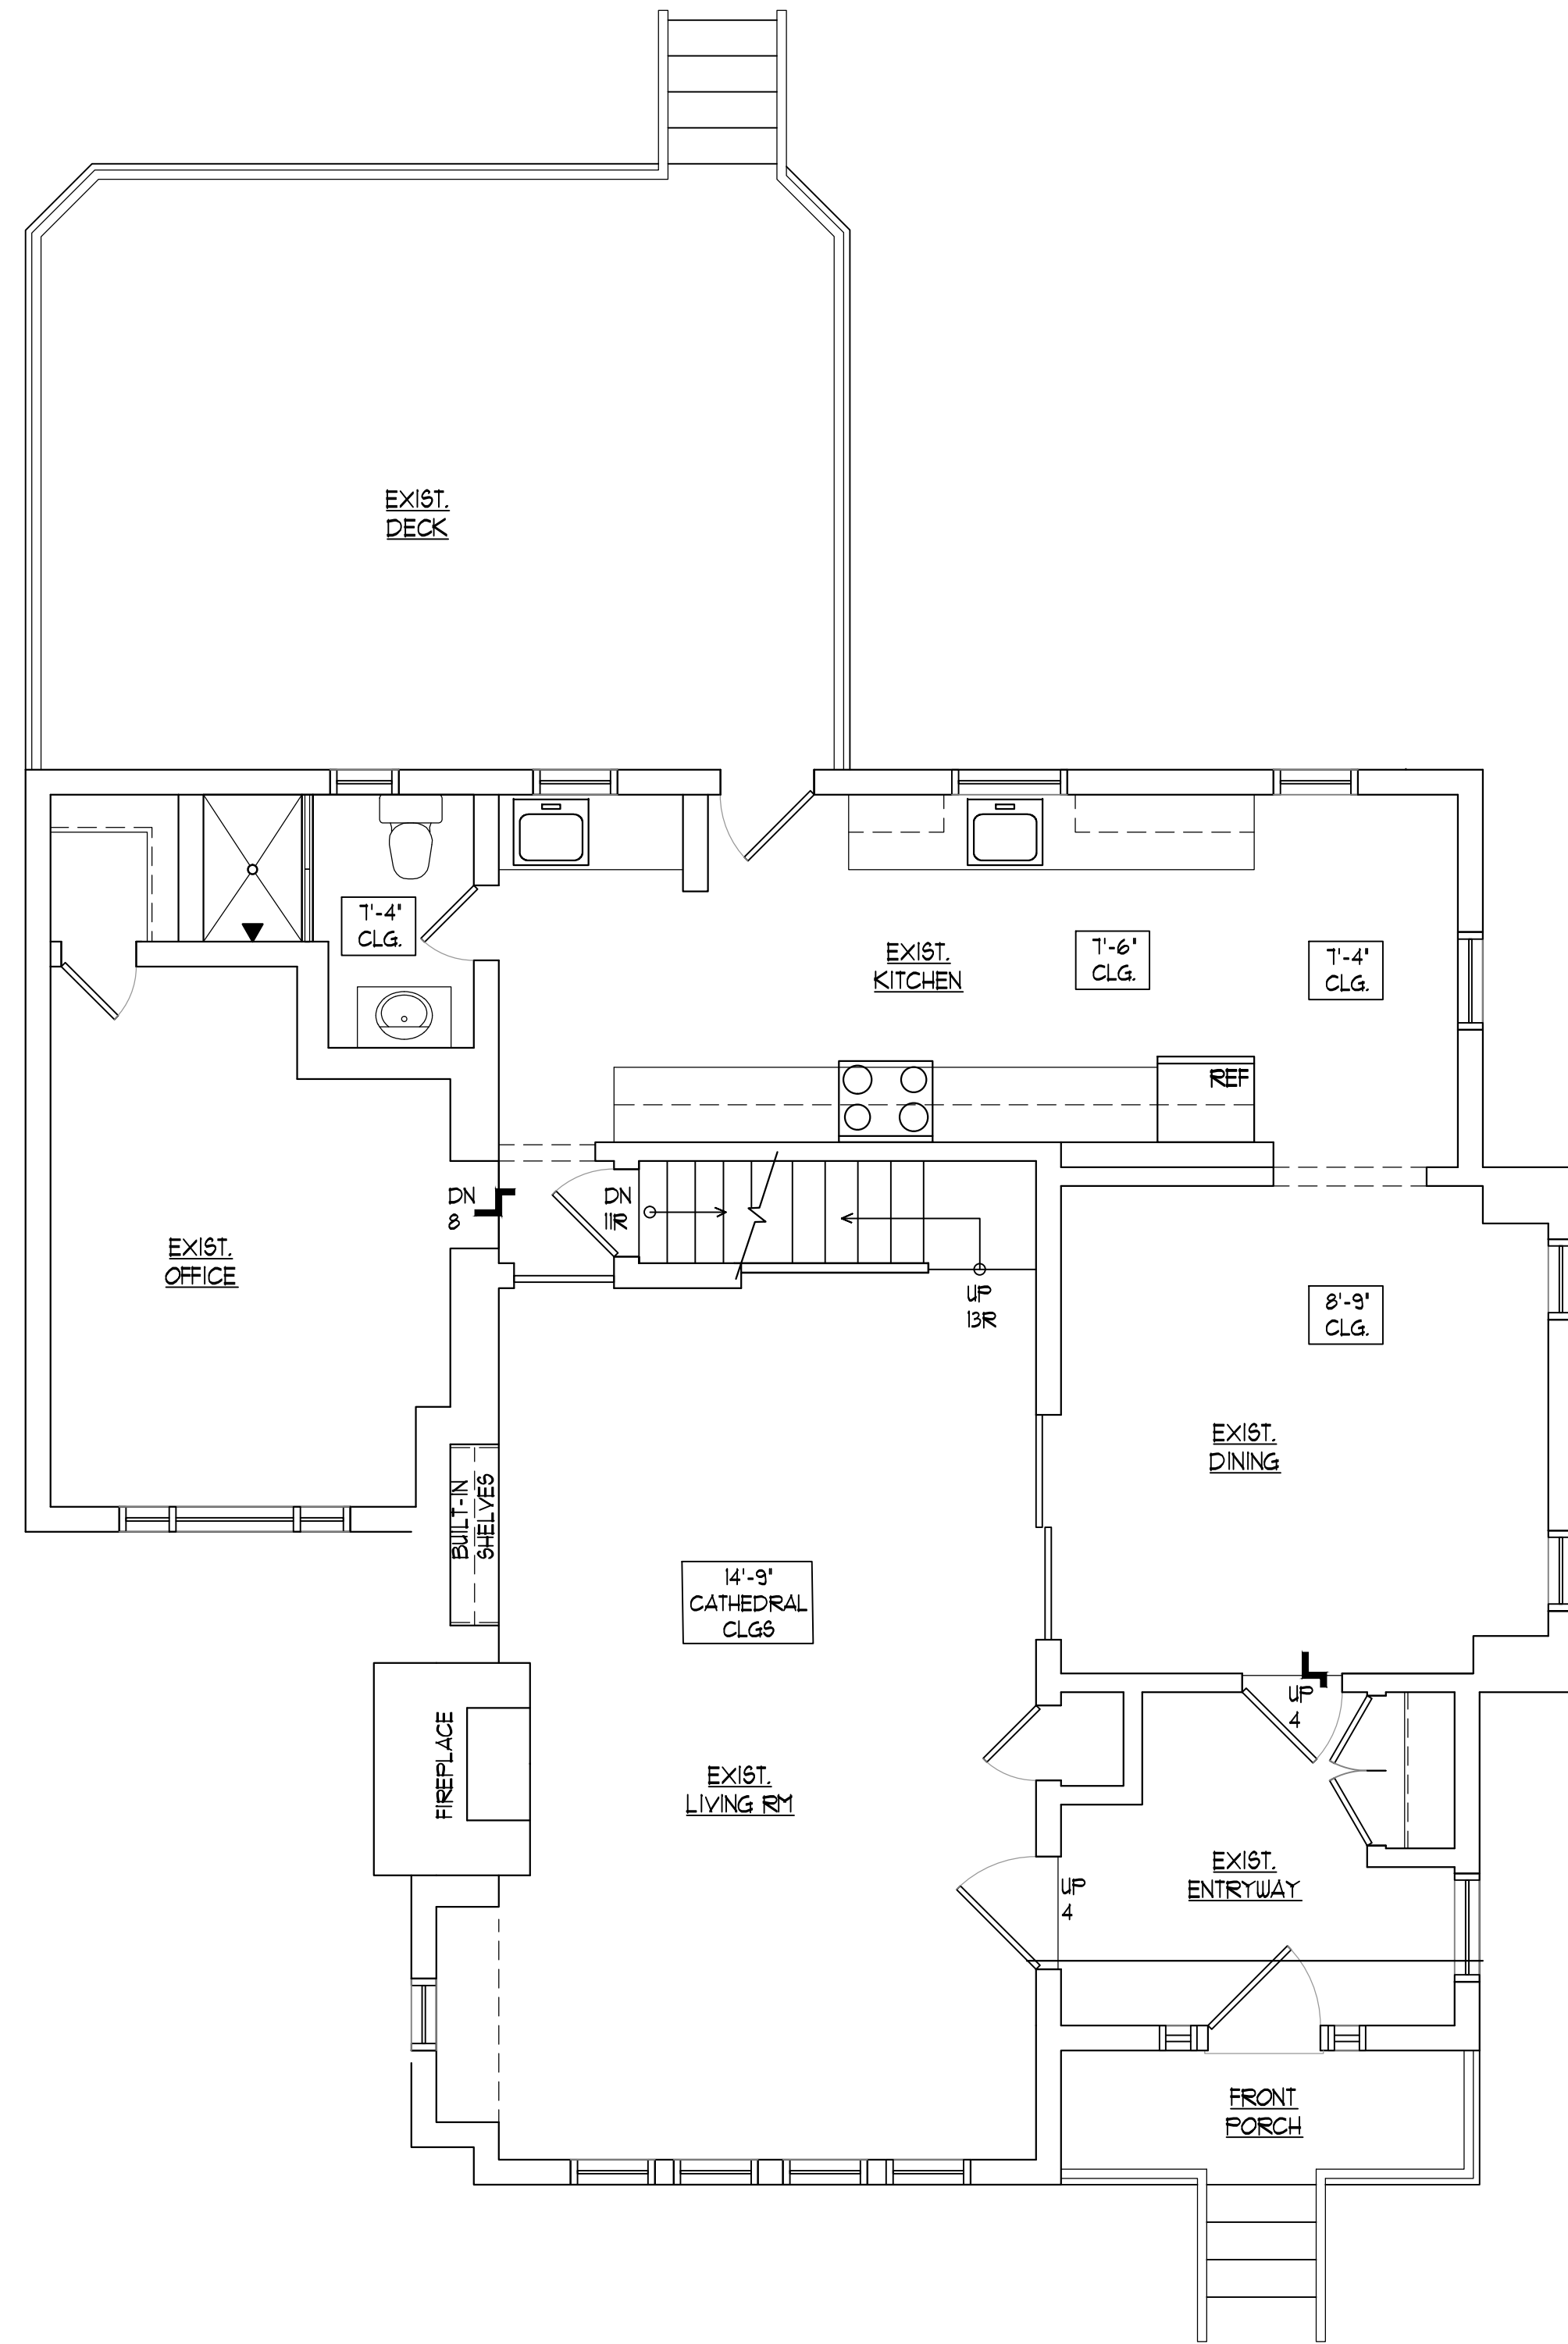


1 EXISTING FIRST FLOOR PLAN  
SCALE: 1/4" = 1'-0"

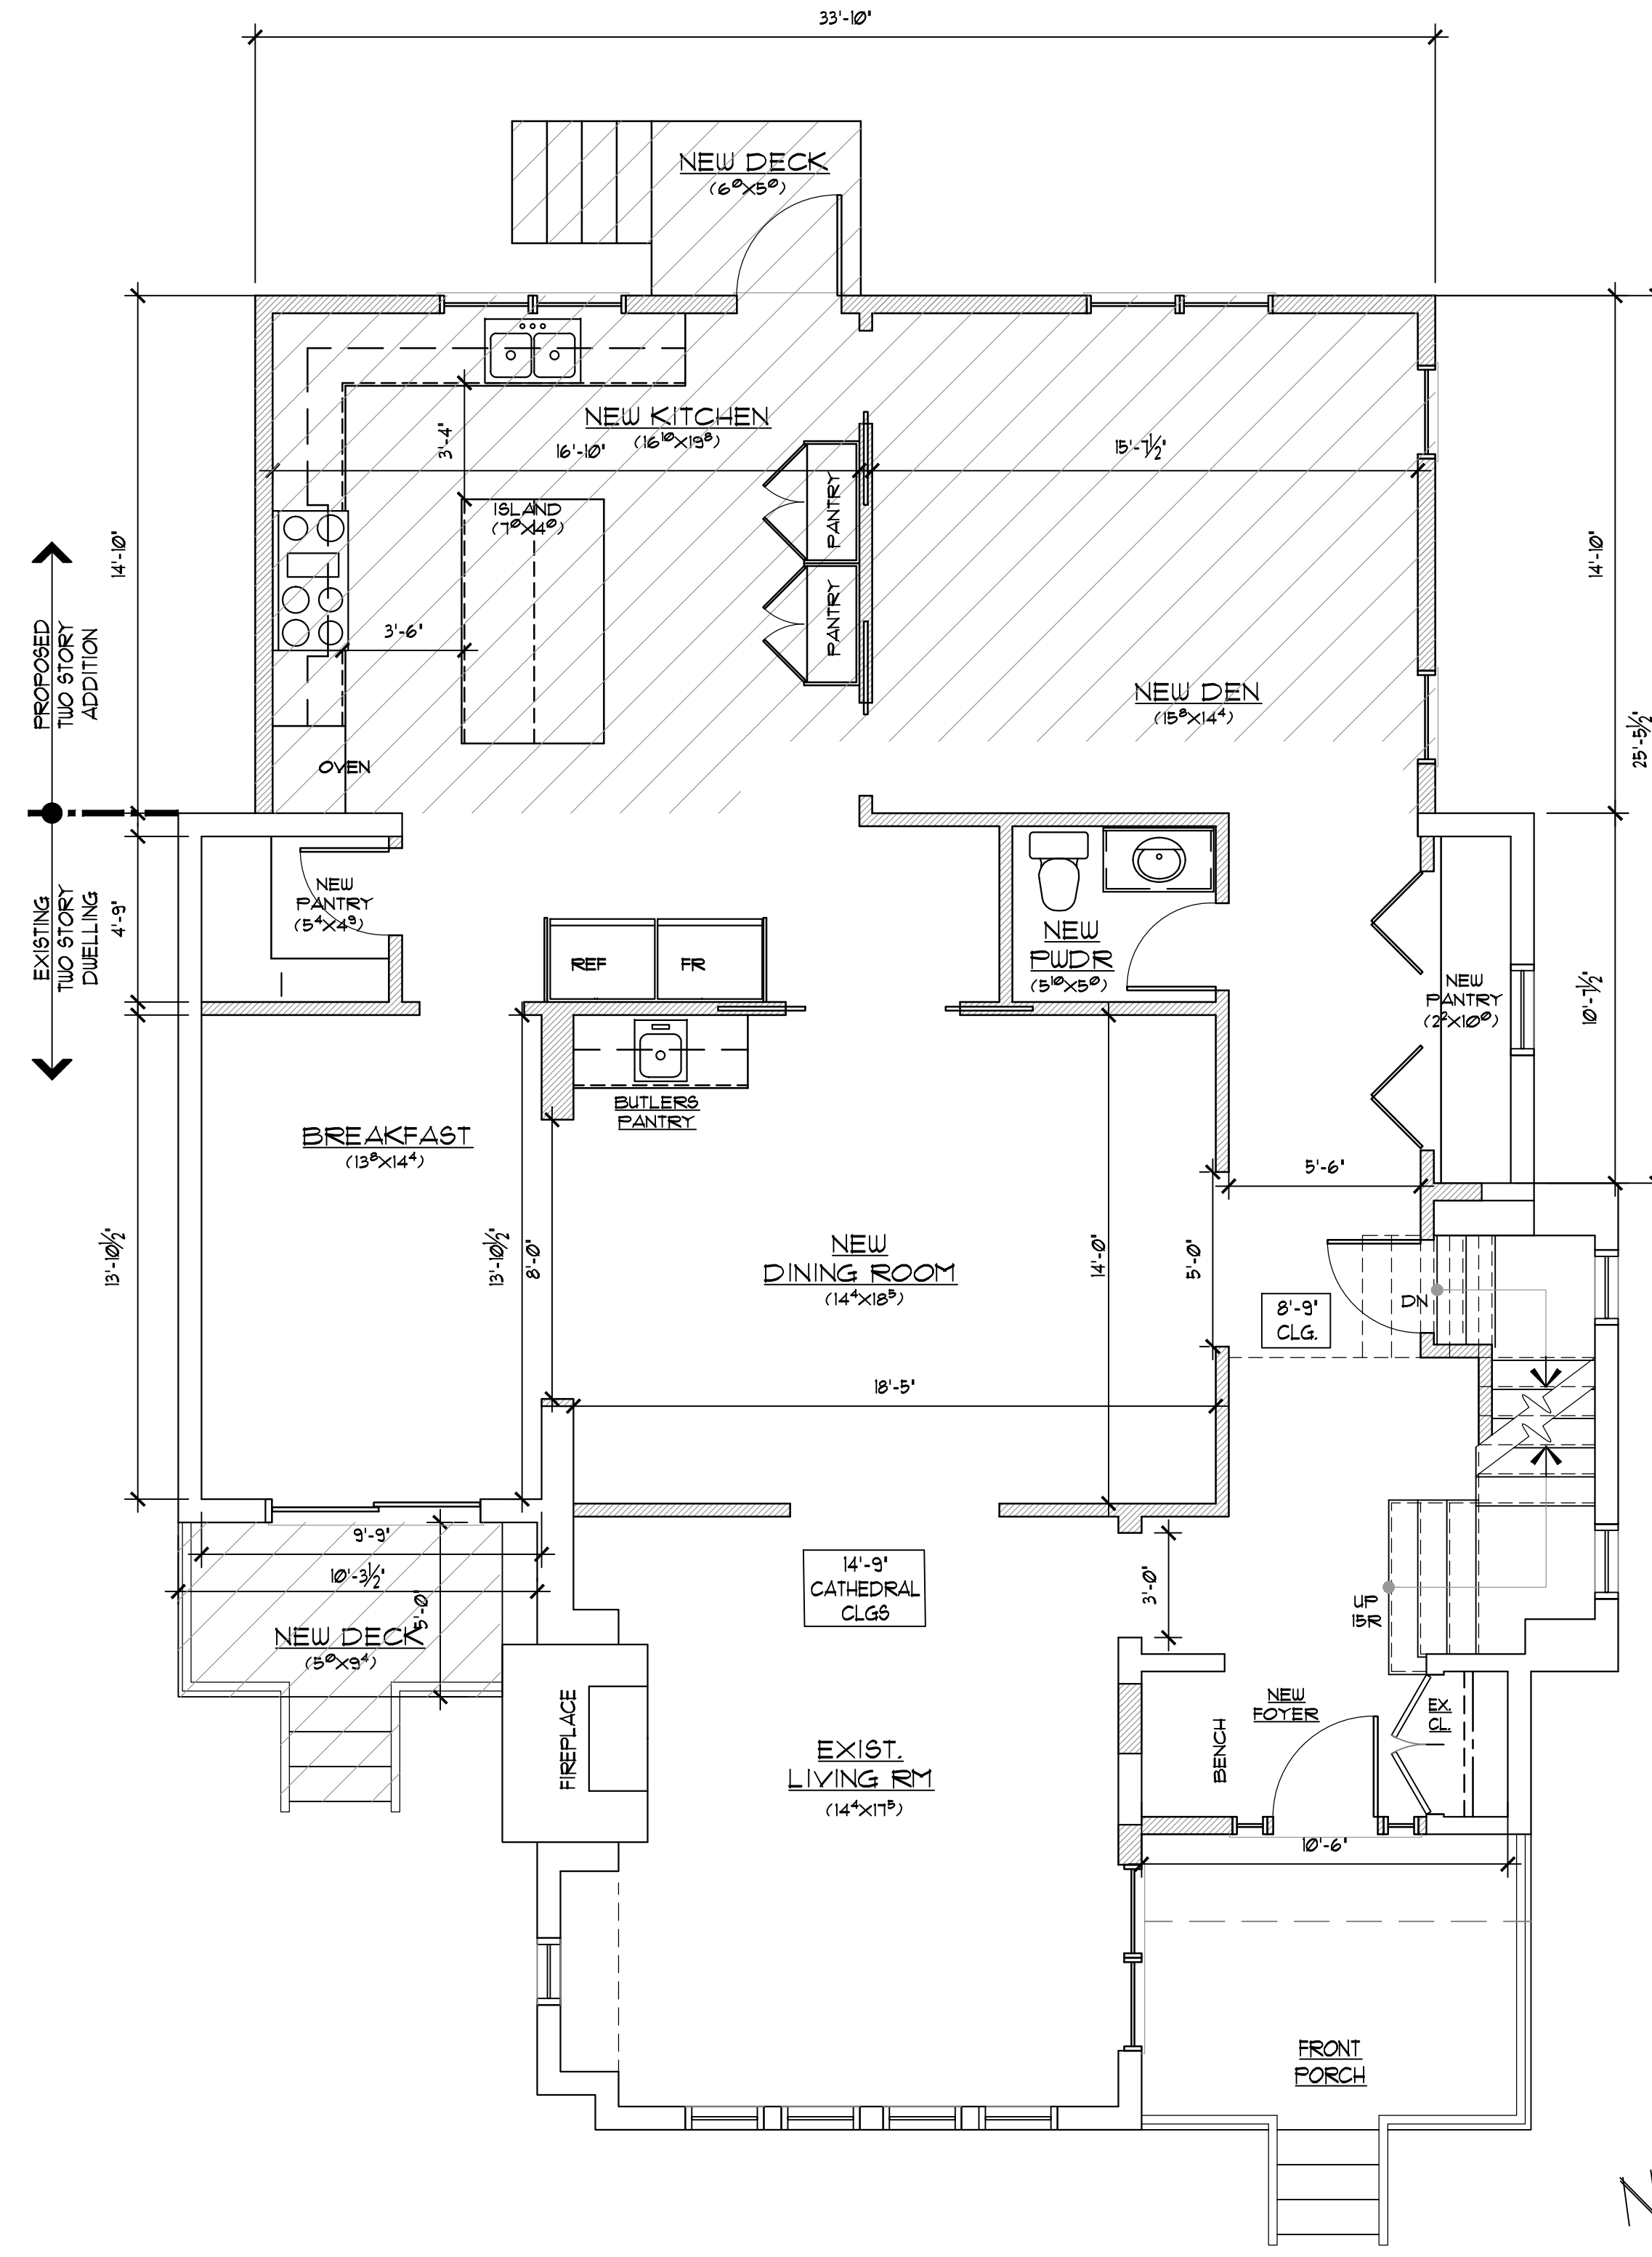

2 PROPOSED FIRST FLOOR PLAN  
SCALE: 1/4" = 1'-0"


ROSELD CT.

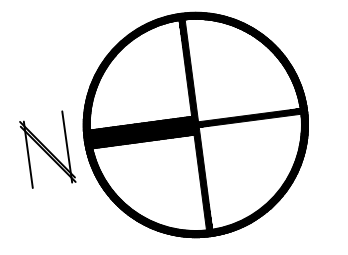

**MICHAEL SAVARESE ASSOCIATES**


34 SYCAMORE AVENUE, UNIT 1E LITTLE SILVER, NJ 07739 (732) 530-1424  
114 WEST 26TH STREET, 6TH FLOOR NEW YORK, NY 10001 (646) 957-6031

ISSUE:  
\_\_\_\_\_  
\_\_\_\_\_  
\_\_\_\_\_

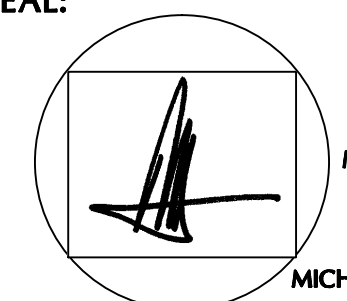
SEAL:  
  
MICHELLE DEL VECCHIO  
N.J. LIC. #18468

PROJECT INFORMATION:  
1 ROSELD COURT,  
DEAL, NJ  
SCALE: AS SHOWN  
DATE: 03/17/2022  
PROJECT NUMBER: 800-21124

PAGE:  
SD-3-2

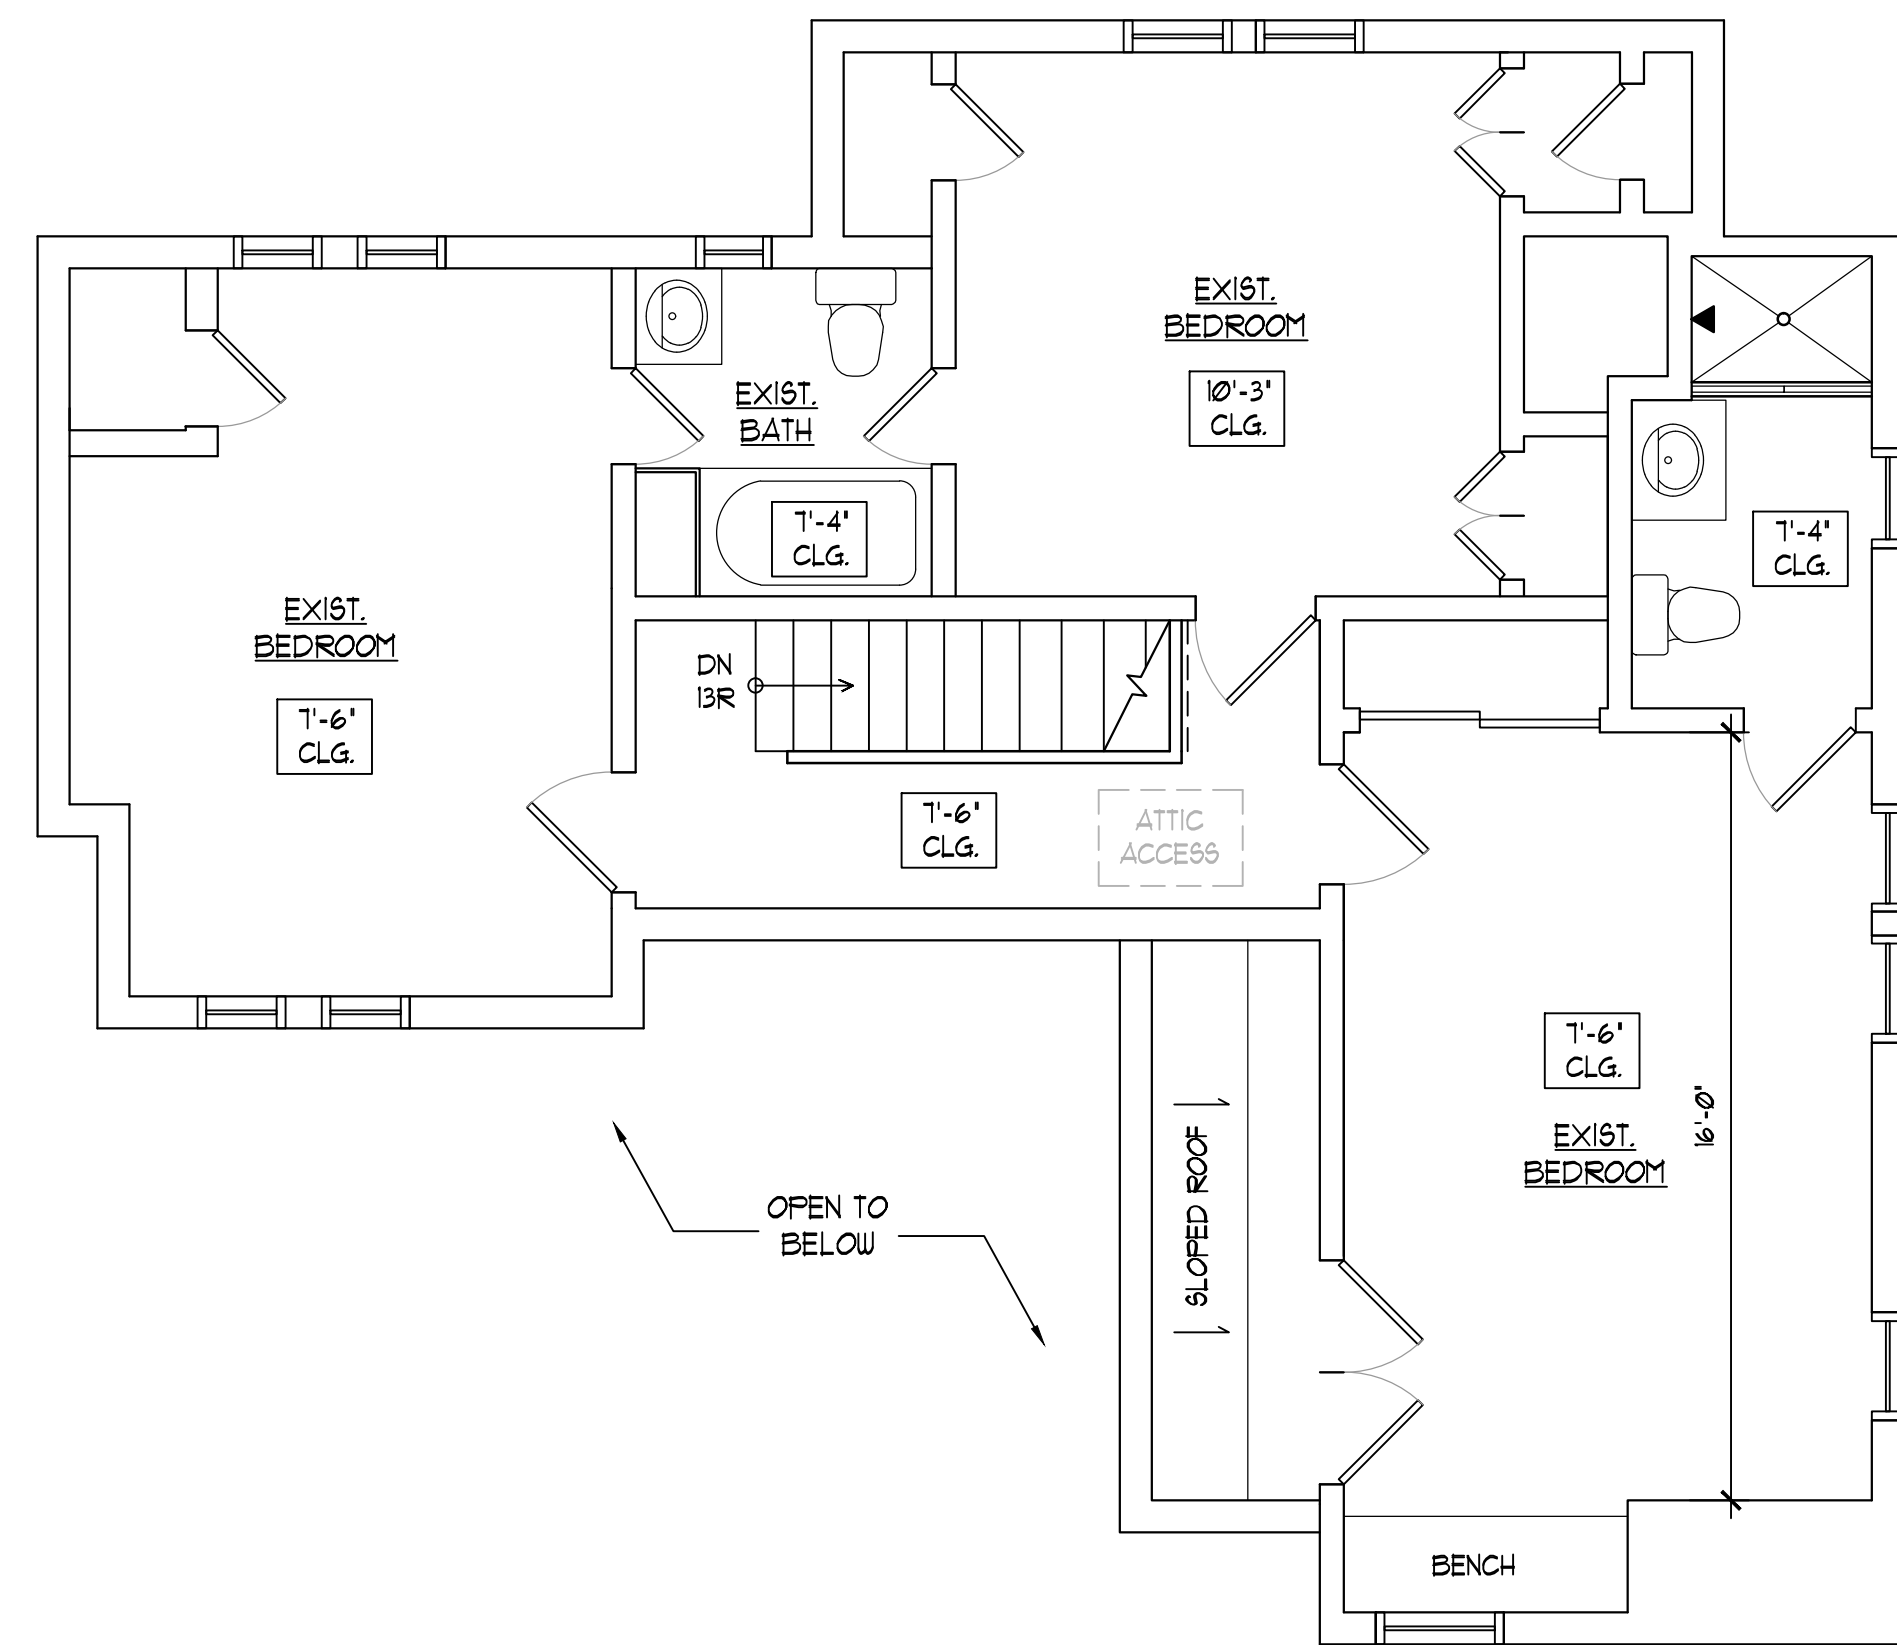

1 EXISTING SECOND FLOOR PLAN  
SCALE: 1/4" = 1'-0"

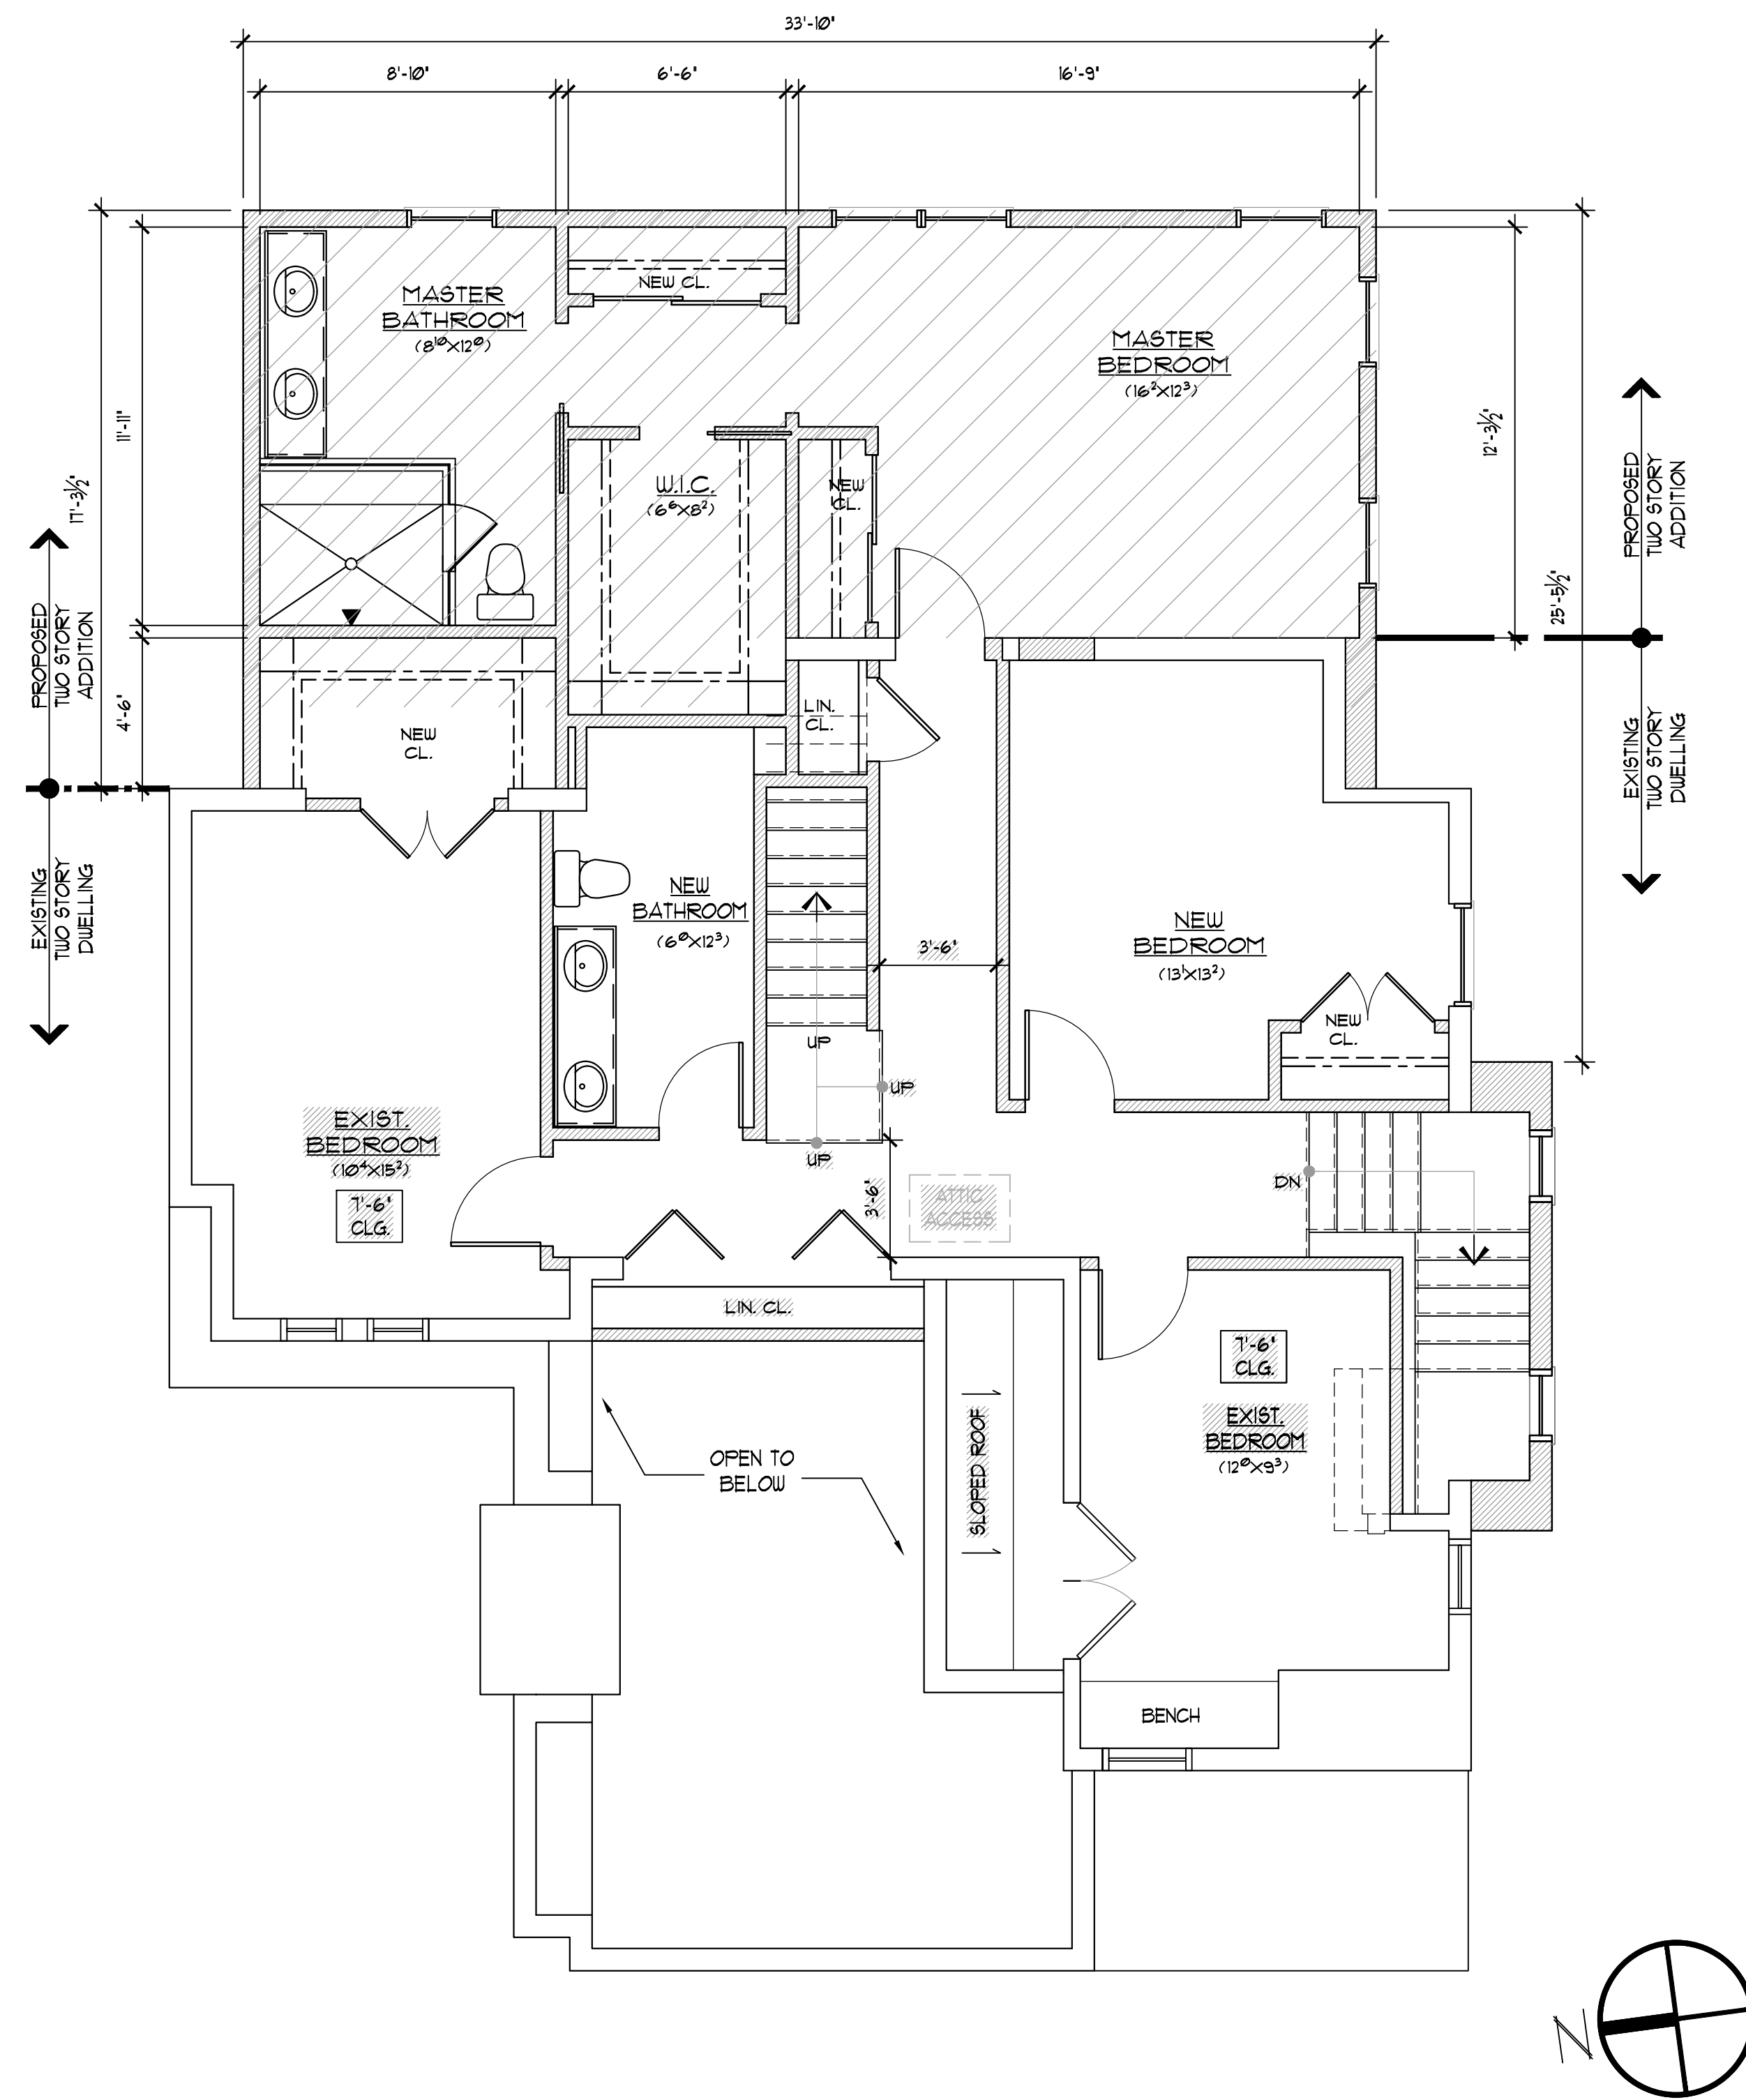

2 PROPOSED SECOND FLOOR PLAN  
SCALE: 1/4" = 1'-0"




**MICHAEL SAVARESE ASSOCIATES**

34 SYCAMORE AVENUE, UNIT 1E LITTLE SILVER, NJ 07739 (732) 530-1424  
114 WEST 26TH STREET, 6TH FLOOR NEW YORK, NY 10001 (646) 957-6031

ISSUE:  
\_\_\_\_\_  
\_\_\_\_\_  
\_\_\_\_\_

SEAL:

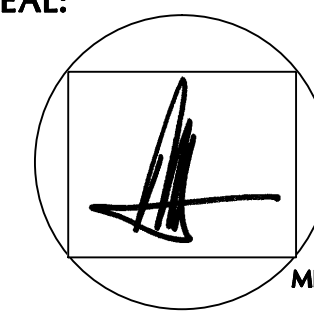


MICHAEL SAVARESE  
N.J. LIC. #17043  
N.Y. LIC. #20632  
MICHELLE DEL VECCHIO  
N.J. LIC. #18468


PROJECT INFORMATION:  
1 ROSELD COURT,  
DEAL, NJ  
SCALE: AS SHOWN  
DATE: 03/17/2022  
PROJECT NUMBER: 800-21124

PAGE:  
SD-3-3




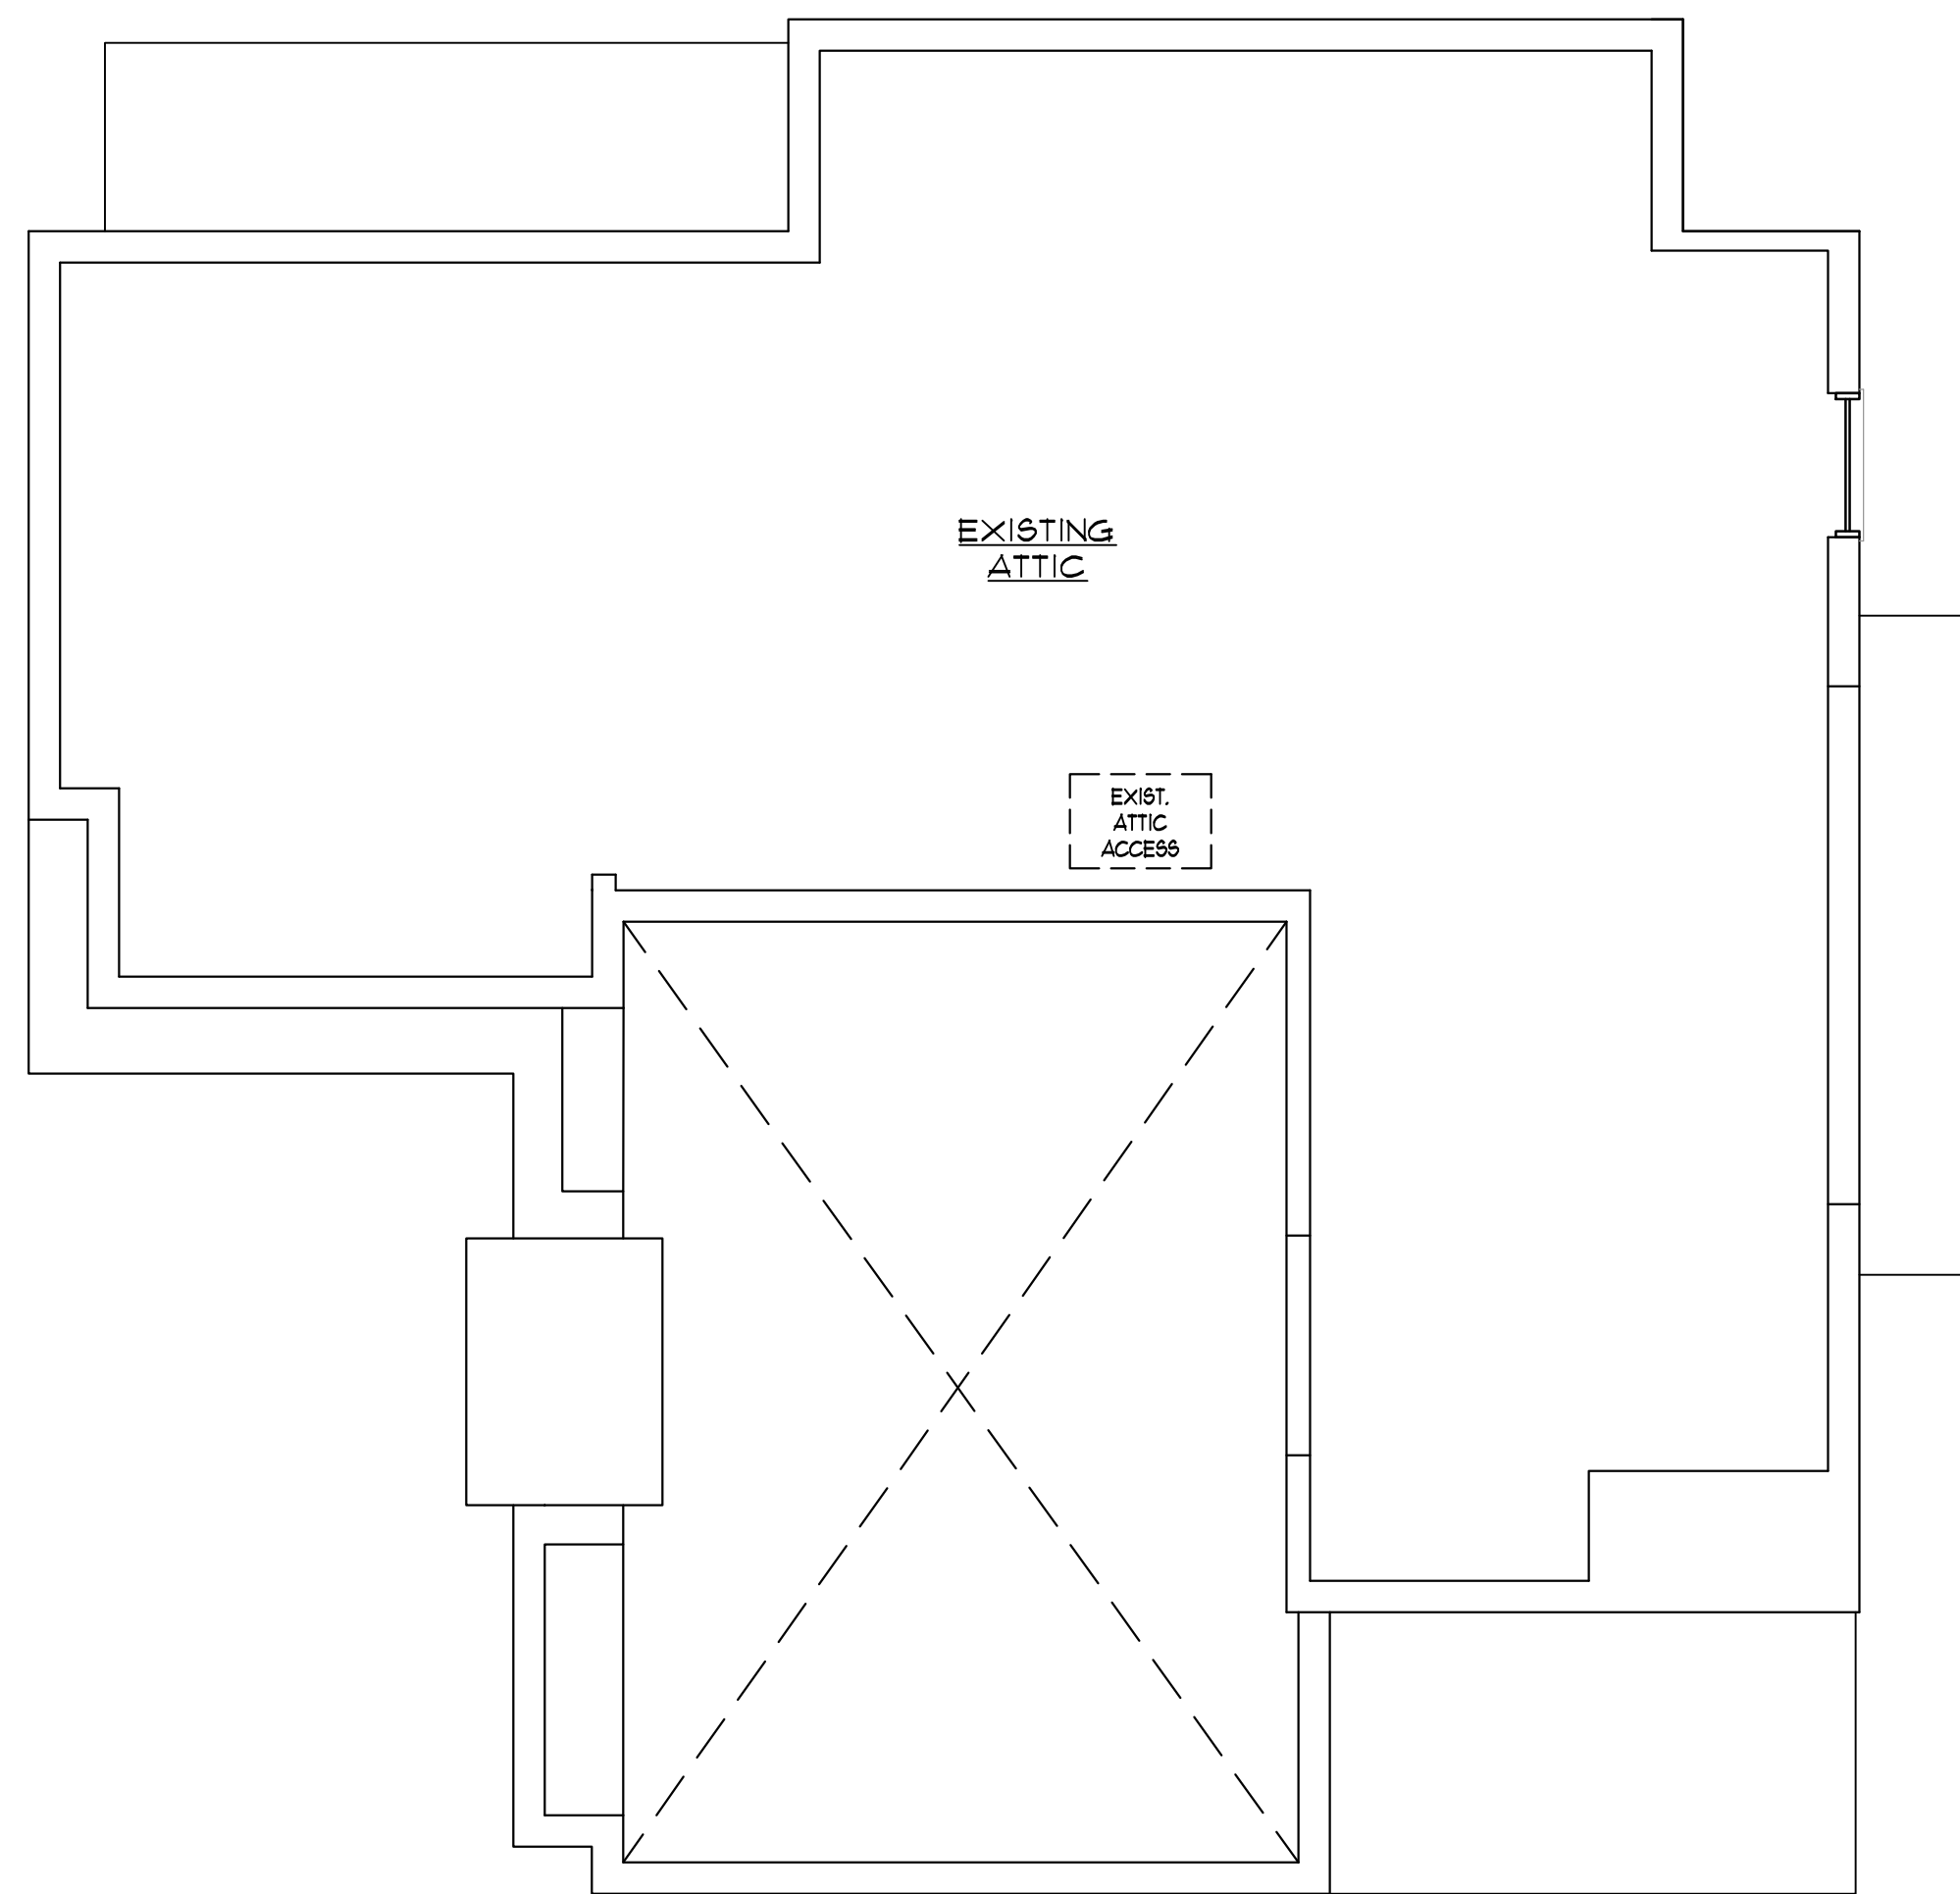

1 EXISTING ATTIC FLOOR PLAN  
SCALE: 1/4" = 1'-0"

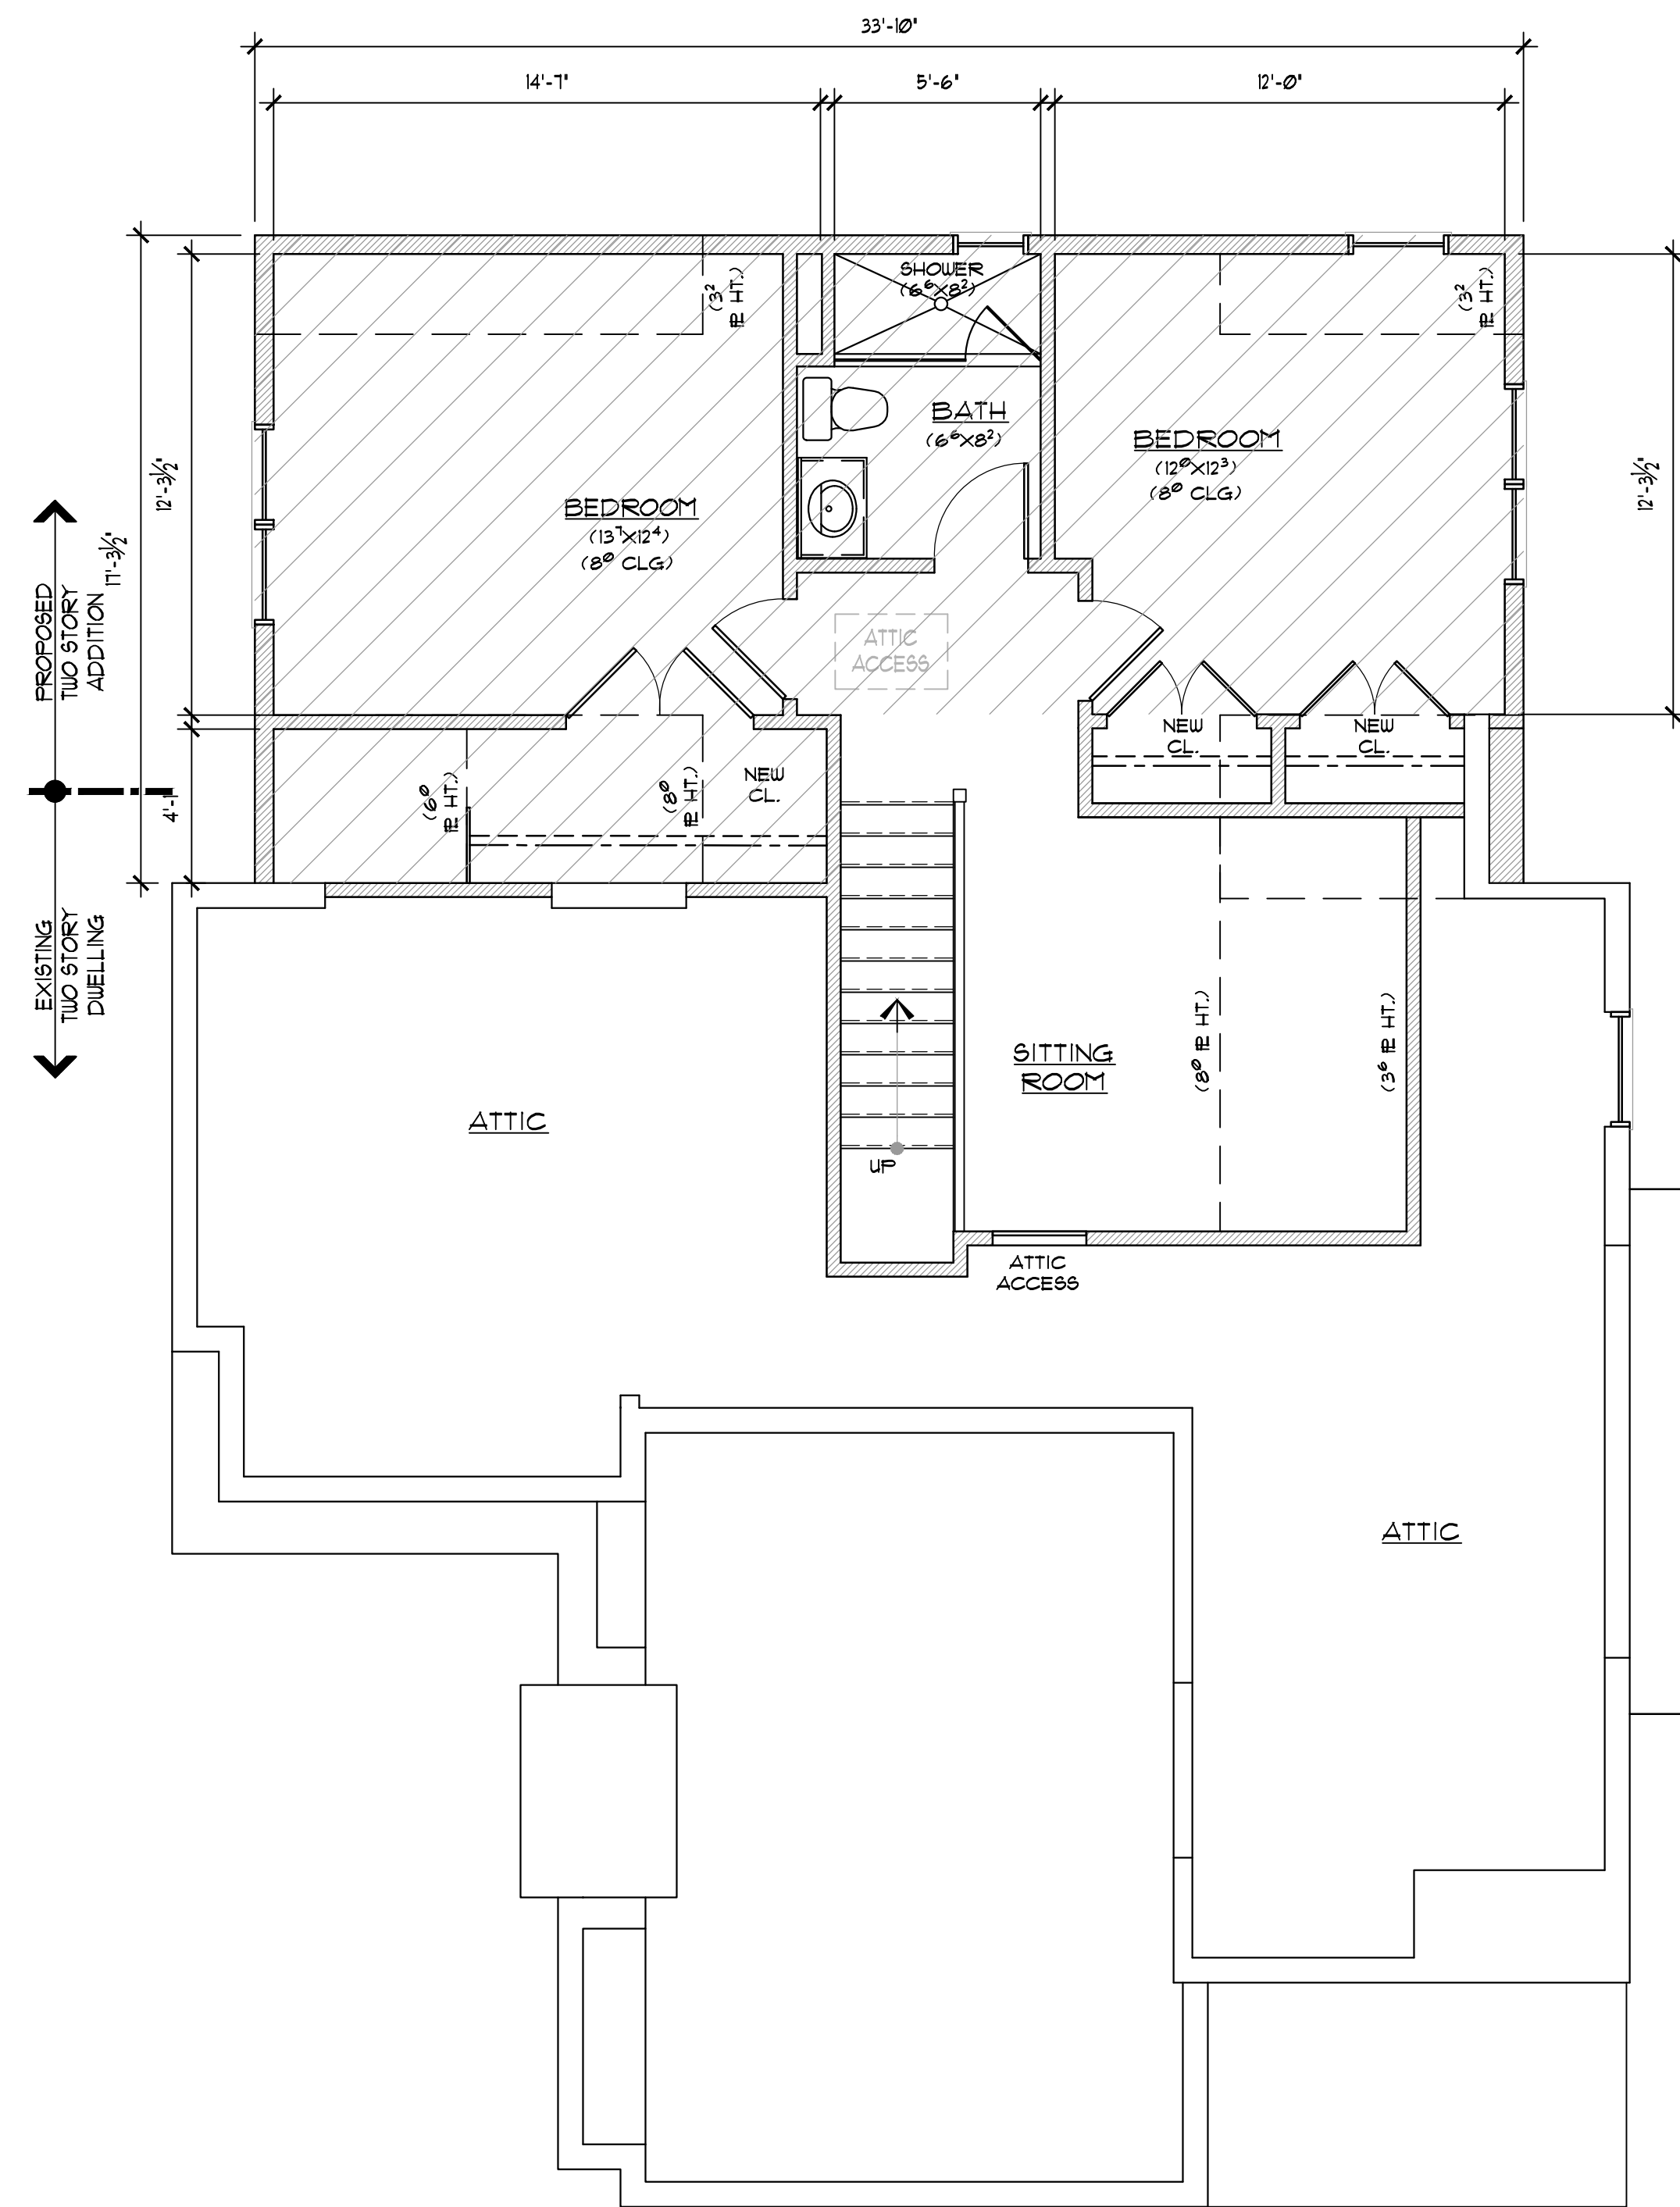

2 PROPOSED ATTIC FLOOR PLAN  
SCALE: 1/4" = 1'-0"

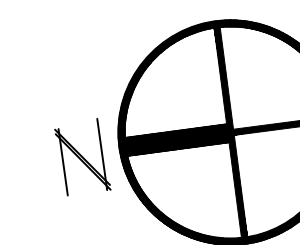


**MICHAEL SAVARESE ASSOCIATES**

34 SYCAMORE AVENUE, UNIT 1E LITTLE SILVER, NJ 07739 (732) 530-1424  
114 WEST 26TH STREET, 6TH FLOOR NEW YORK, NY 10001 (646) 957-6031

ISSUE:  
\_\_\_\_\_  
\_\_\_\_\_  
\_\_\_\_\_

SEAL:

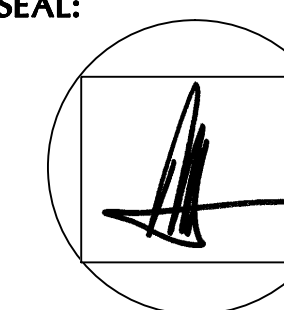

MICHAEL SAVARESE  
N.J. LIC. #17043  
N.Y. LIC. #20632  
MICHELLE DEL VECCHIO  
N.J. LIC. #18468

PROJECT INFORMATION:

1 ROSELDA COURT,  
DEAL, NJ  
SCALE: AS SHOWN  
DATE: 03/17/2022  
PROJECT NUMBER: 800-21124

PAGE:

SD-3-4



1 EXISTING FRONT ELEVATION  
SCALE: 1/4" = 1'-0"



2 PROPOSED FRONT ELEVATION  
SCALE: 1/4" = 1'-0"



**MICHAEL SAVARESE ASSOCIATES**

34 SYCAMORE AVENUE, UNIT 1E LITTLE SILVER, NJ 07739 (732) 530-1424  
114 WEST 26TH STREET, 6TH FLOOR NEW YORK, NY 10001 (646) 957-6031

ISSUE:


\_\_\_\_\_

\_\_\_\_\_

\_\_\_\_\_

\_\_\_\_\_

SEAL:

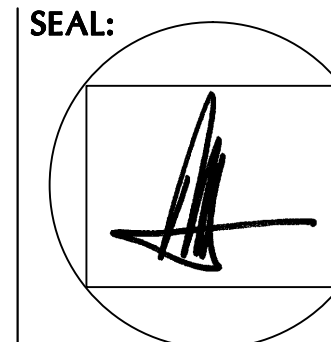

MICHAEL SAVARESE  
N.J. LIC. #11043  
N.Y. LIC. #20632

MICHELLE DEL VECCHIO  
N.J. LIC. #18468

PROJECT INFORMATION:


1 ROSELDT COURT,  
DEAL, NJ  
SCALE: AS SHOWN  
DATE: 03/17/2022  
PROJECT NUMBER: 800-21124

PAGE:

SD-3-5



1 EXISTING RIGHT SIDE ELEVATION  
SCALE: 1/4" = 1'-0"

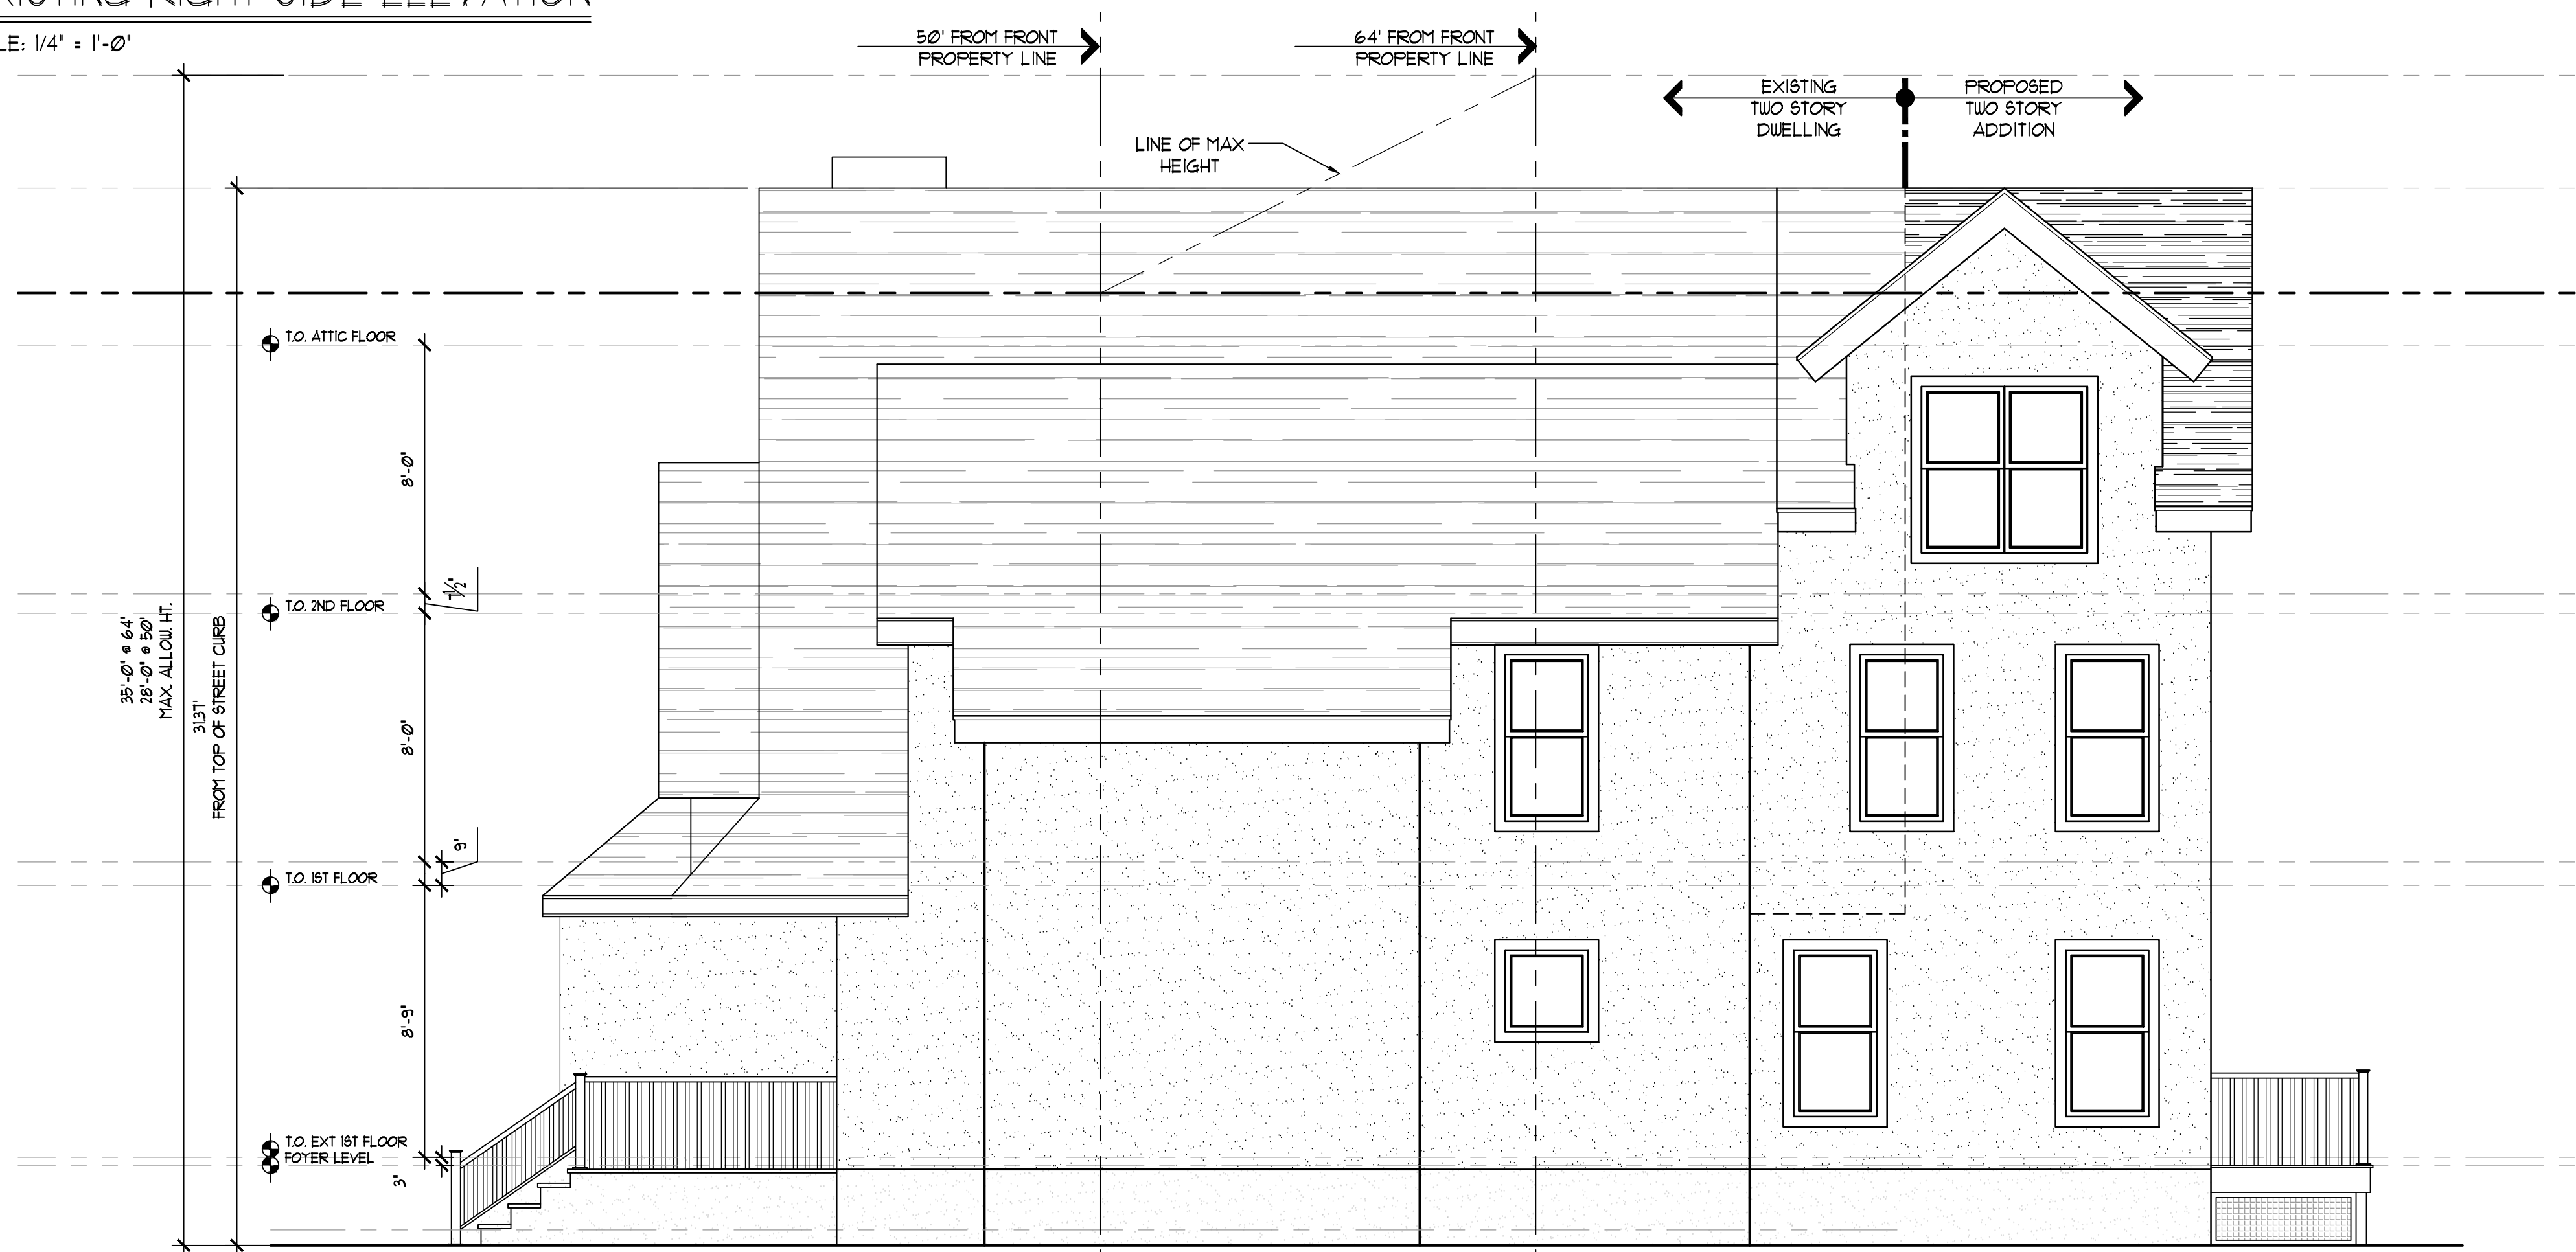


2 PROPOSED RIGHT SIDE ELEVATION  
SCALE: 1/4" = 1'-0"



**MICHAEL SAVARESE ASSOCIATES**

34 SYCAMORE AVENUE, UNIT 1E LITTLE SILVER, NJ 07739 (732) 530-1424  
114 WEST 26TH STREET, 6TH FLOOR NEW YORK, NY 10001 (646) 957-6031

ISSUE:  
\_\_\_\_\_  
\_\_\_\_\_  
\_\_\_\_\_

SEAL:  


MICHAEL SAVARESE  
N.J. LIC. #11043  
N.Y. LIC. #20632  
MICHELLE DEL VECCHIO  
N.J. LIC. #18468

PROJECT INFORMATION:  
1 ROSELDT COURT,  
DEAL, NJ  
SCALE: AS SHOWN  
DATE: 03/17/2022  
PROJECT NUMBER: 800-21124

PAGE:  
SD-3-6





1 EXISTING REAR ELEVATION

SCALE: 1/4" = 1'-0"



2 PROPOSED REAR ELEVATION


SCALE: 1/4" = 1'-0"

ISSUE:

\_\_\_\_\_

\_\_\_\_\_

\_\_\_\_\_

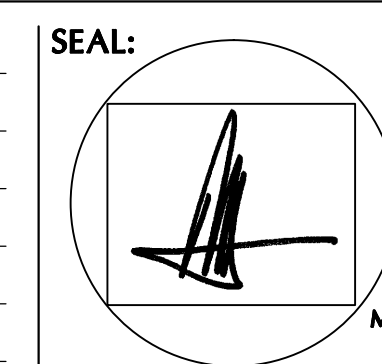

MICHAEL SAVARESE  
N.J. LIC. #18043  
N.Y. LIC. #20632

MICHELLE DEL VECCHIO  
N.J. LIC. #18468

PROJECT INFORMATION:


1 ROSELDT COURT,  
DEAL, NJ  
SCALE: AS SHOWN  
DATE: 03/17/2022  
PROJECT NUMBER: 800-21124

PAGE:  
SD-3-1




**MICHAEL SAVARESE ASSOCIATES**

34 SYCAMORE AVENUE, UNIT 1E LITTLE SILVER, NJ 07739 (732) 530-1424  
114 WEST 26TH STREET, 6TH FLOOR NEW YORK, NY 10001 (646) 957-6031

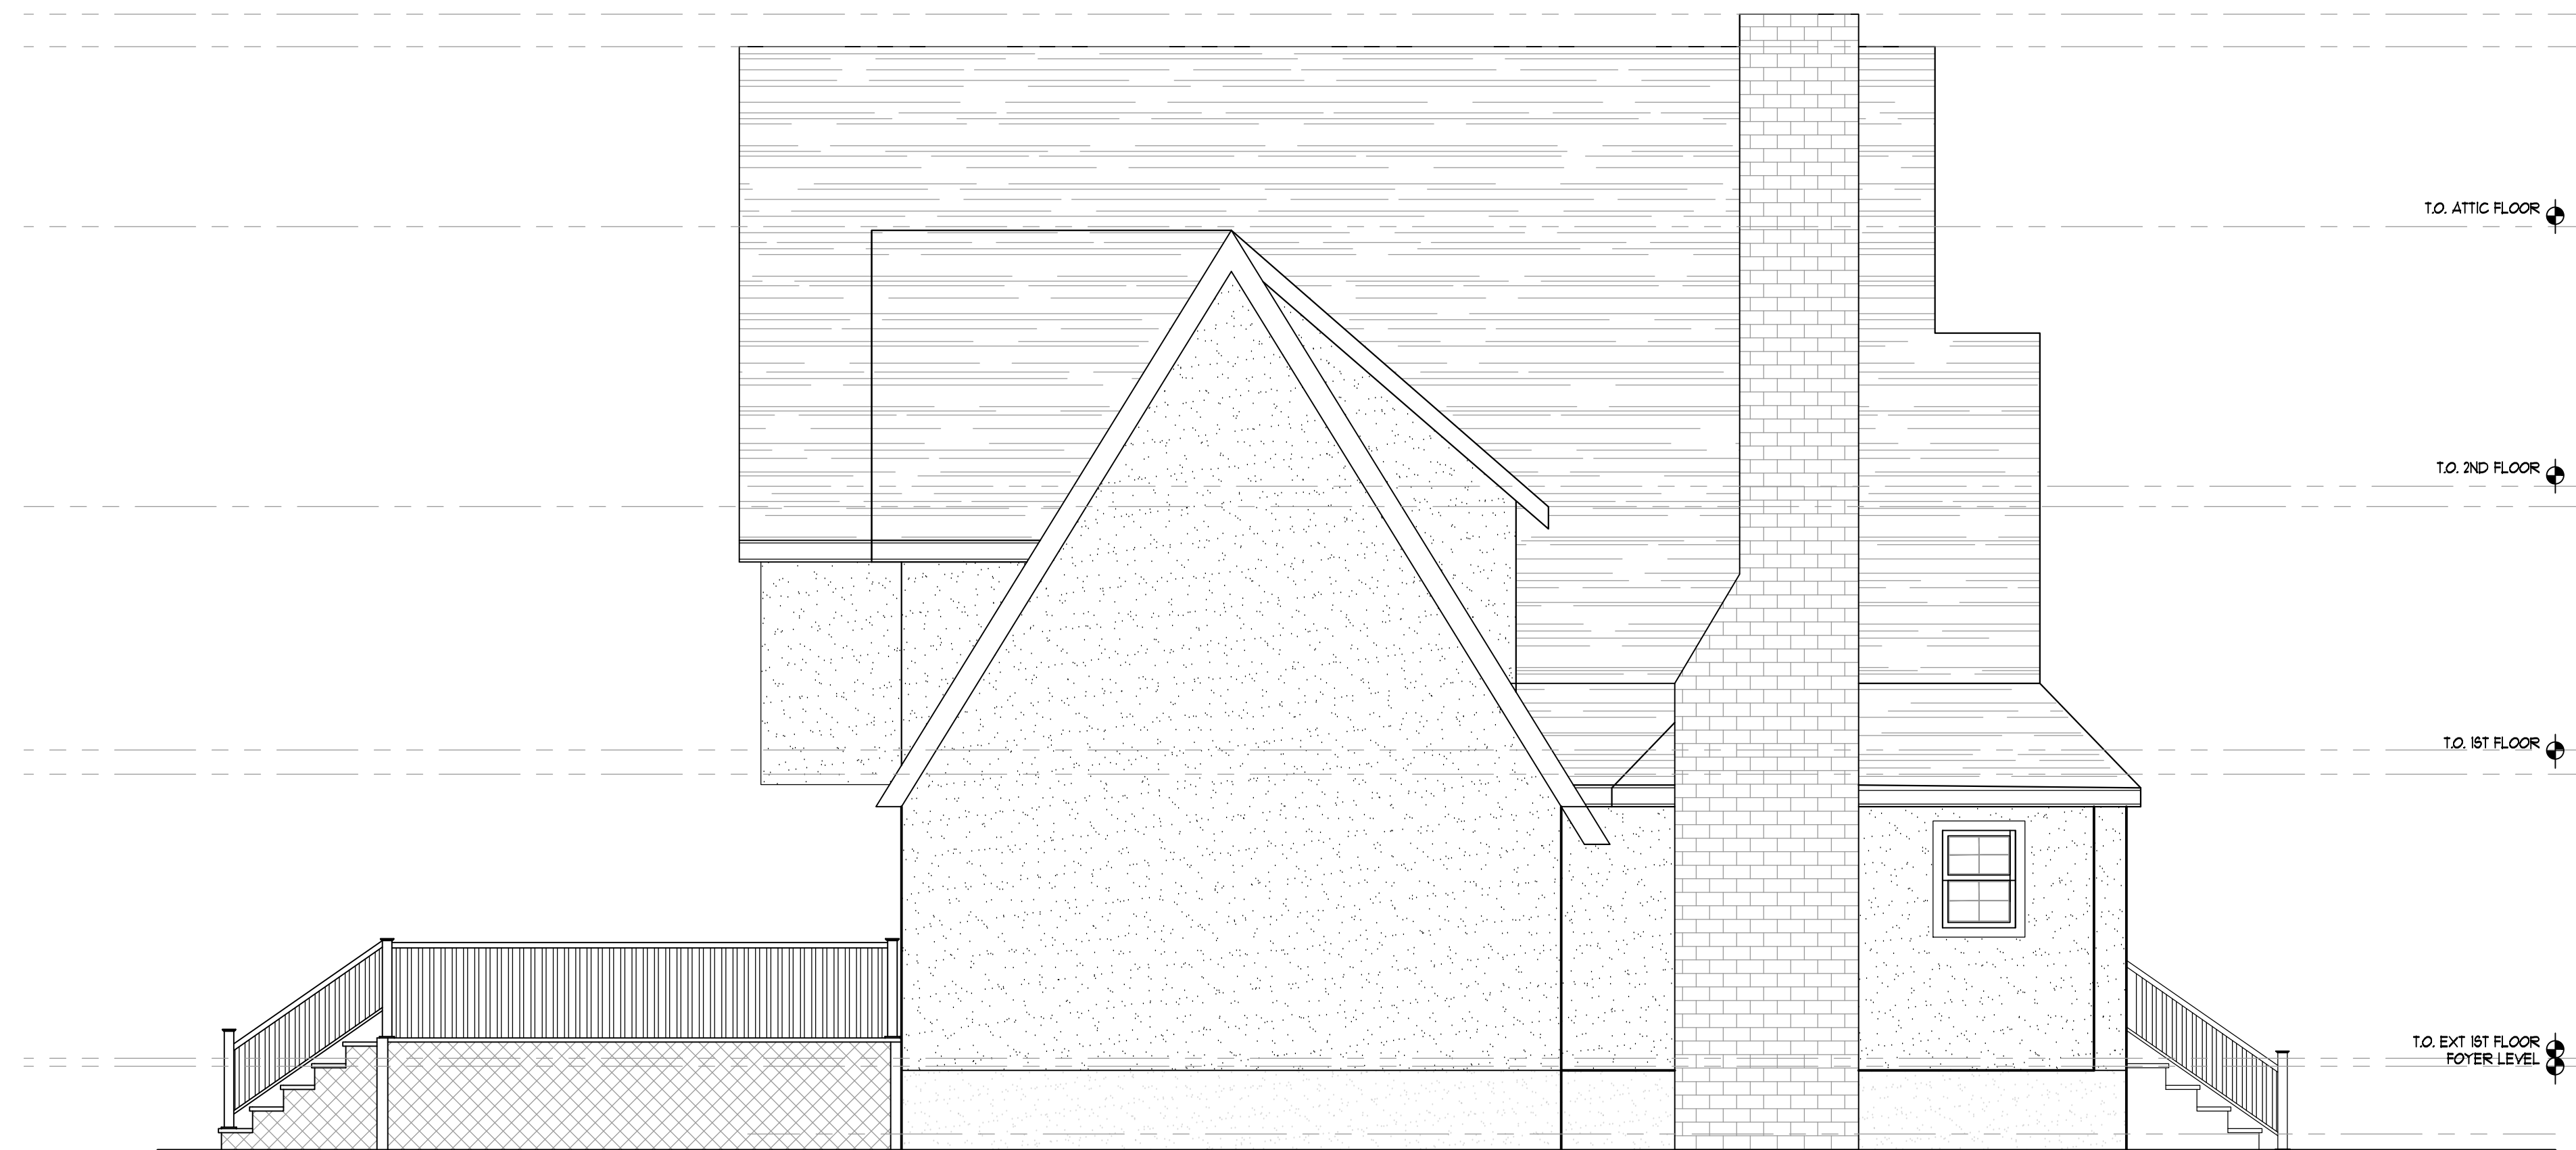

1 EXISTING LEFT SIDE ELEVATION

SCALE: 1/4" = 1'-0"

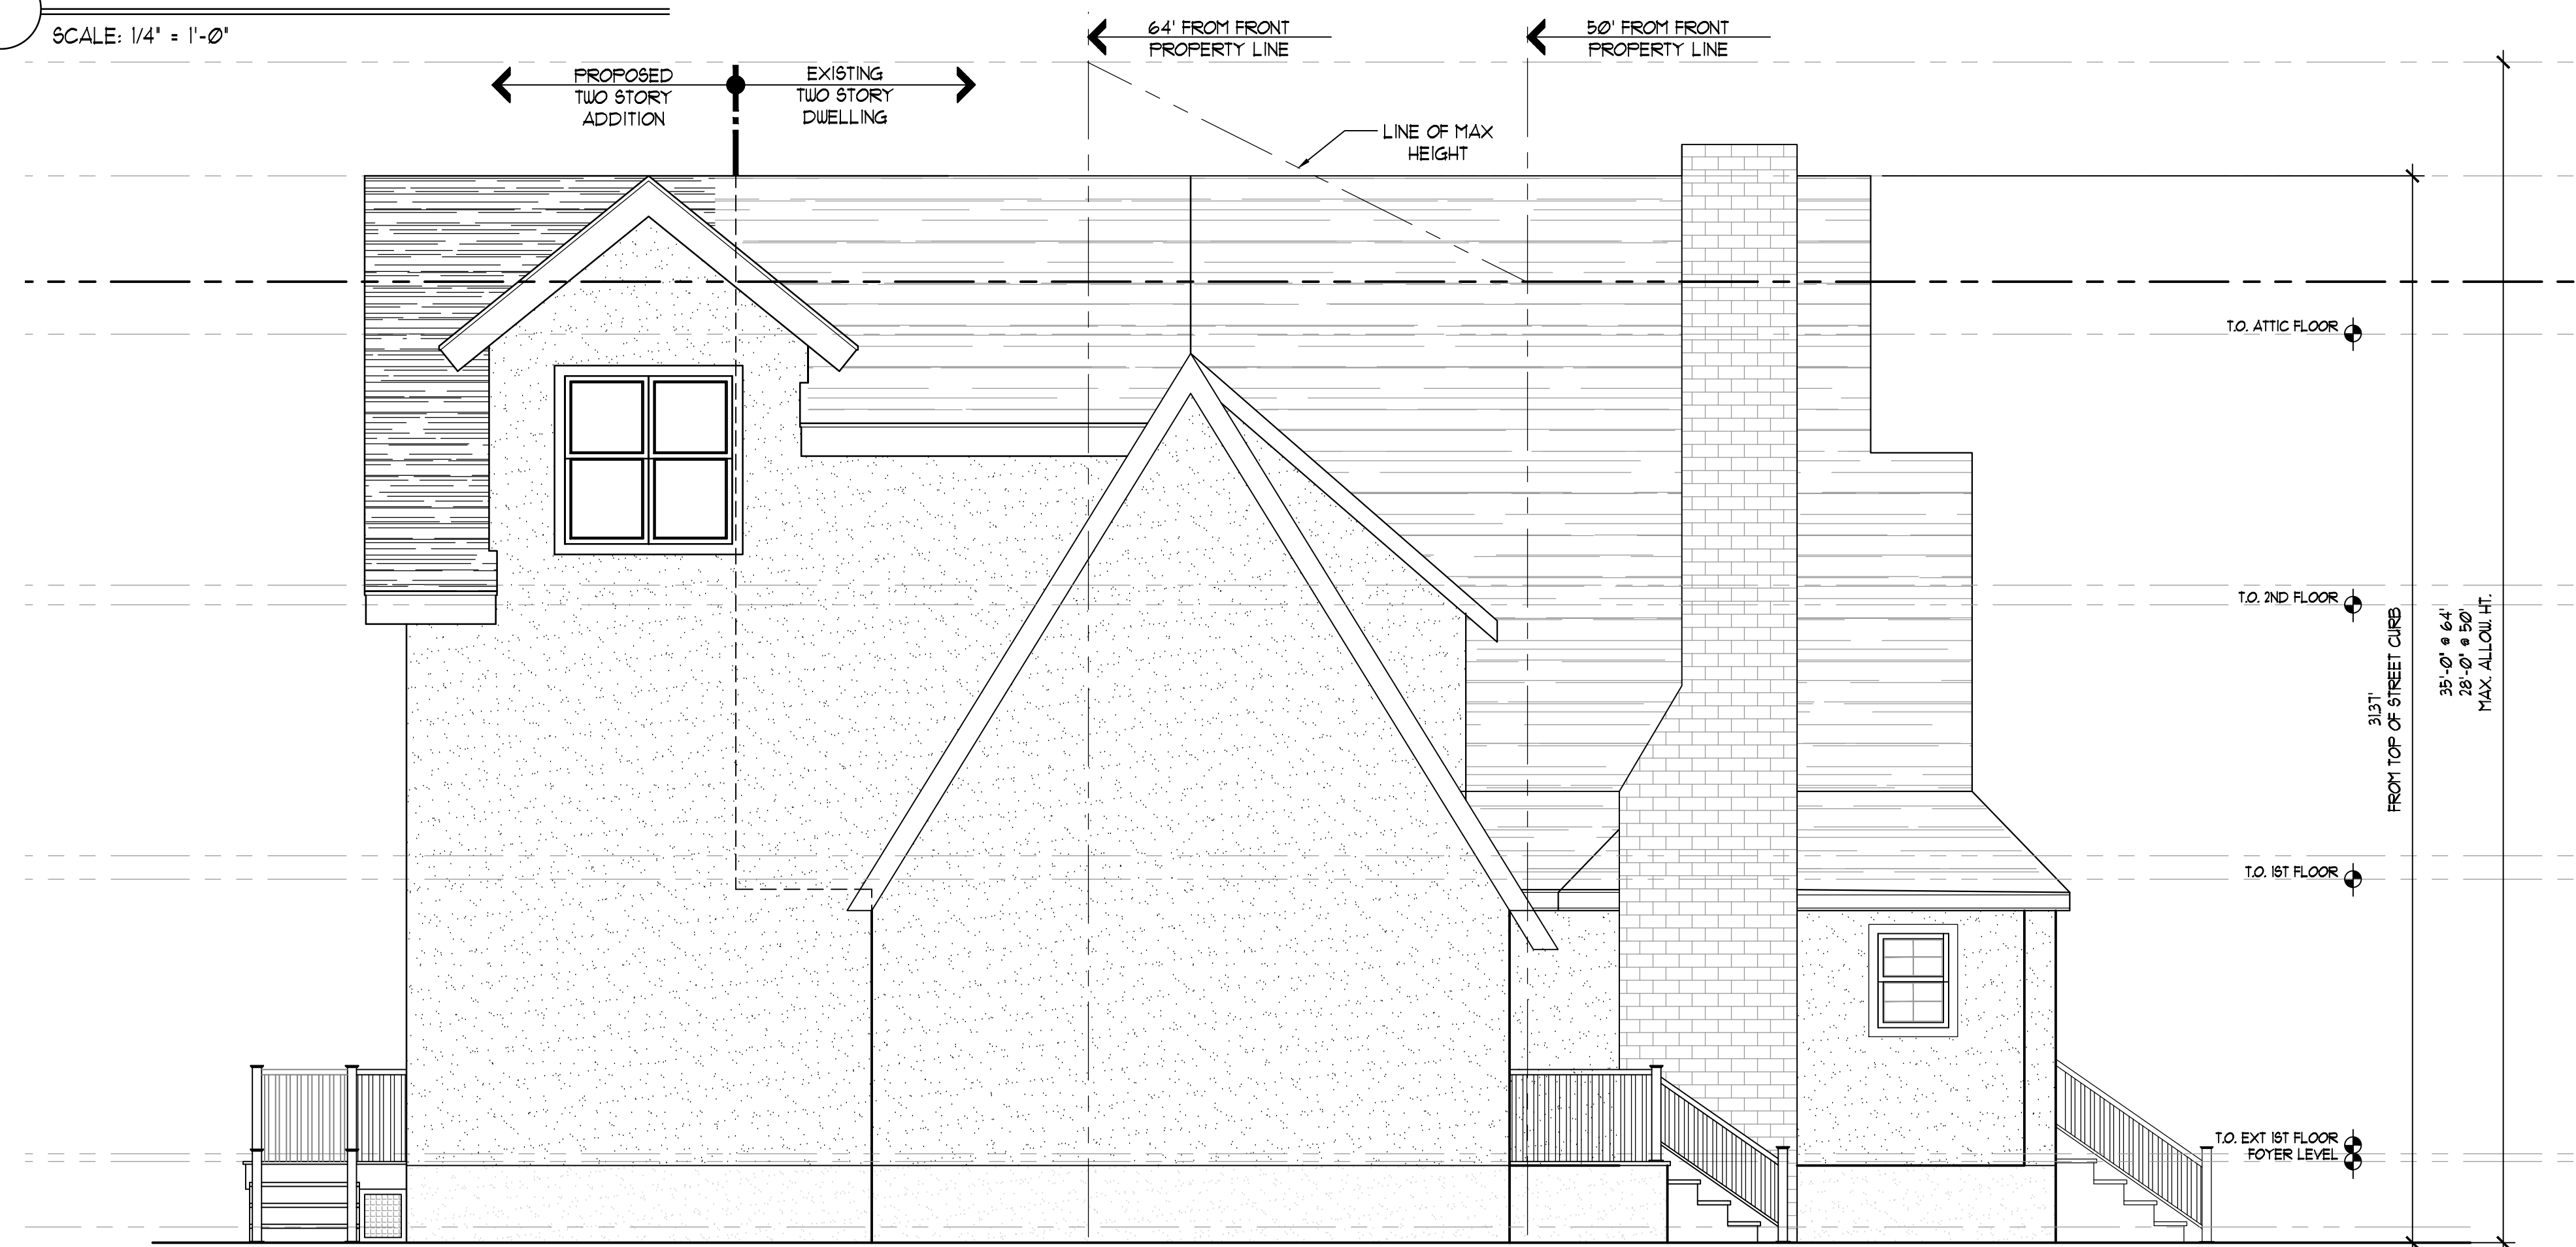

2 PROPOSED LEFT SIDE ELEVATION

SCALE: 1/4" = 1'-0"



**MICHAEL SAVARESE ASSOCIATES**

34 SYCAMORE AVENUE, UNIT 1E LITTLE SILVER, NJ 07739 (732) 530-1424  
 114 WEST 26TH STREET, 6TH FLOOR NEW YORK, NY 10001 (646) 957-6031


ISSUE:

\_\_\_\_\_

\_\_\_\_\_

\_\_\_\_\_

SEAL:

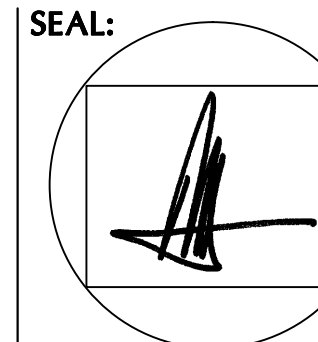

MICHAEL SAVARESE  
 N.J. LIC. #11043  
 N.Y. LIC. #20632

MICHELLE DEL VECCHIO  
 N.J. LIC. #18468


PROJECT INFORMATION:

1 ROSELDT COURT,  
 DEAL, NJ  
 SCALE: AS SHOWN  
 DATE: 03/17/2022  
 PROJECT NUMBER: 800-21124



PAGE:

SD-3-8



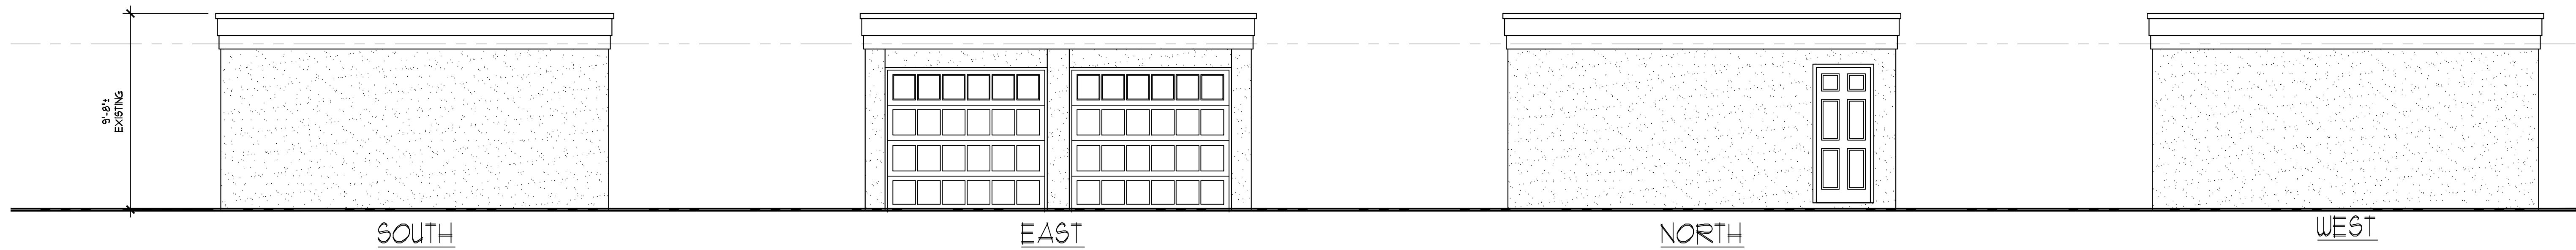


1 EXISTING GARAGE ELEVATIONS  
SCALE: 1/4" = 1'-0"

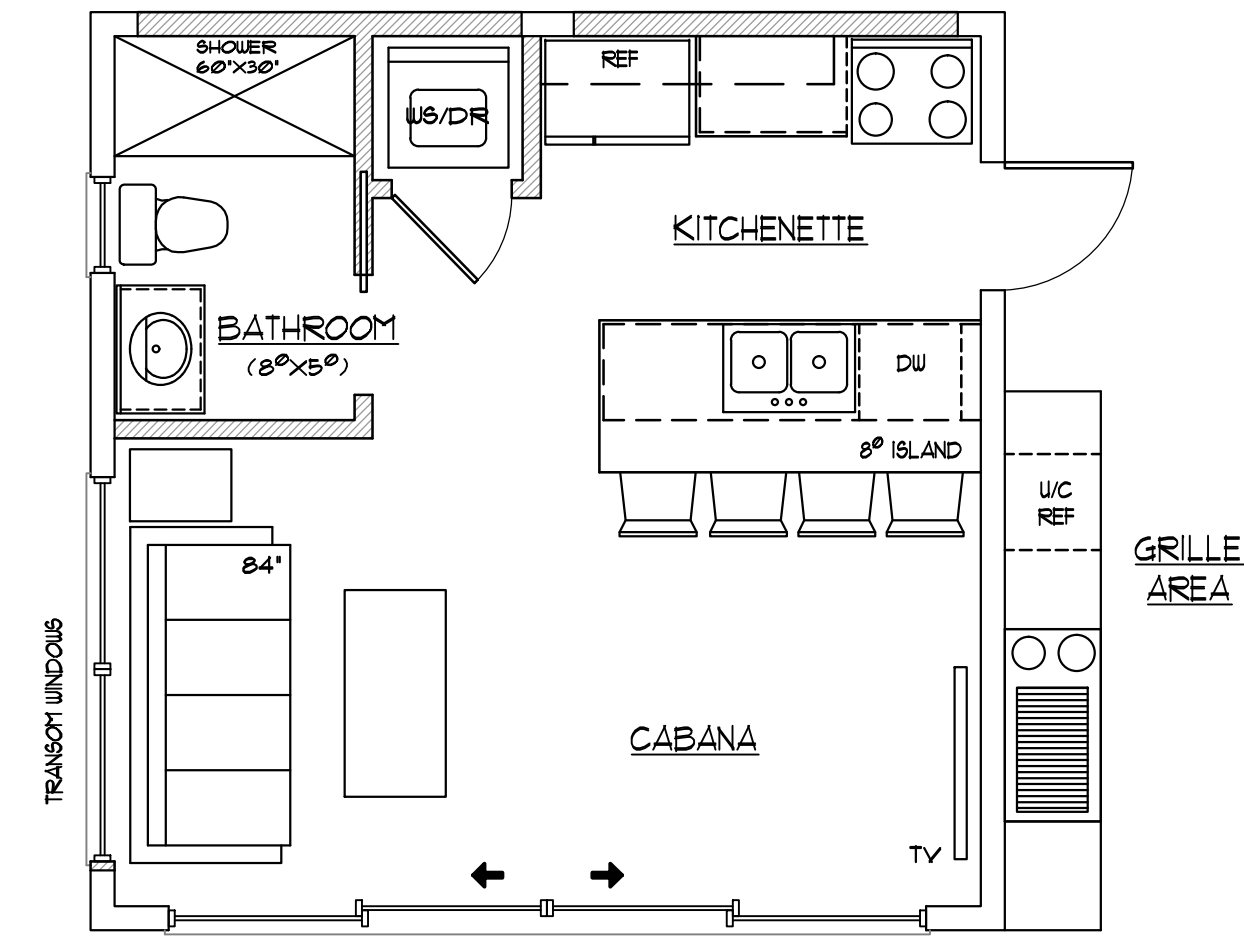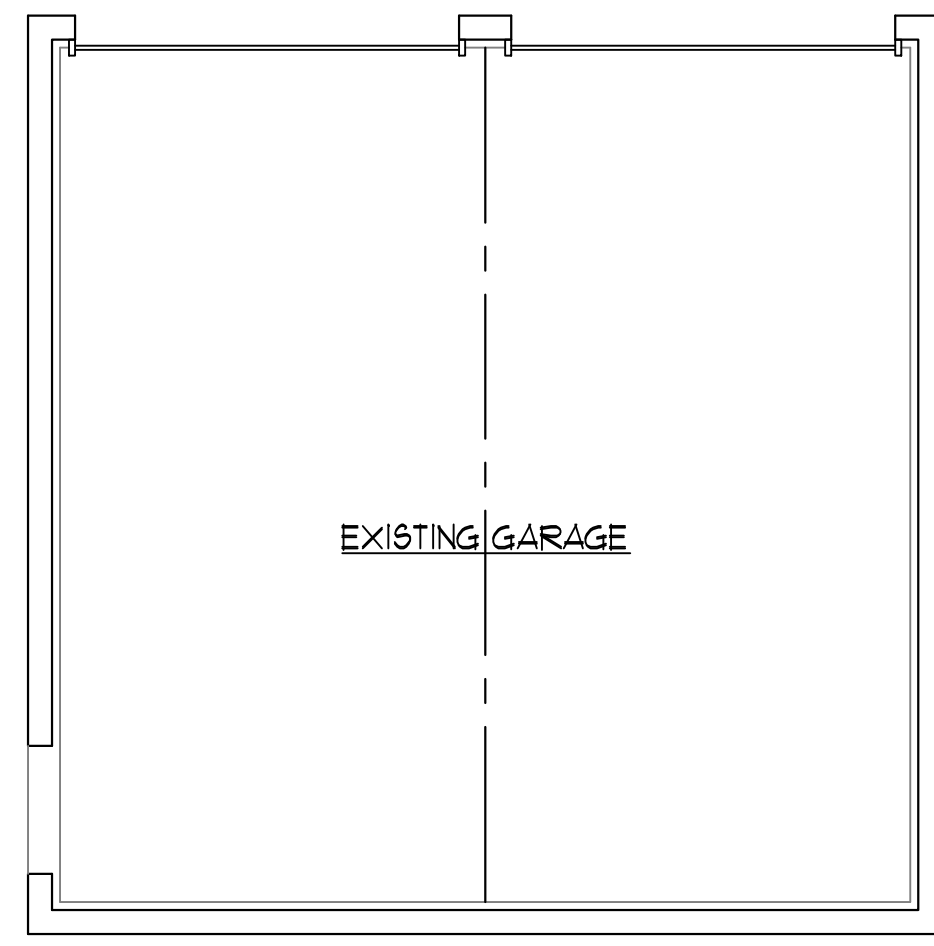

2 EXISTING GARAGE PLAN  
SCALE: 1/4" = 1'-0"

3 PROPOSED CABANA PLAN  
SCALE: 1/4" = 1'-0"

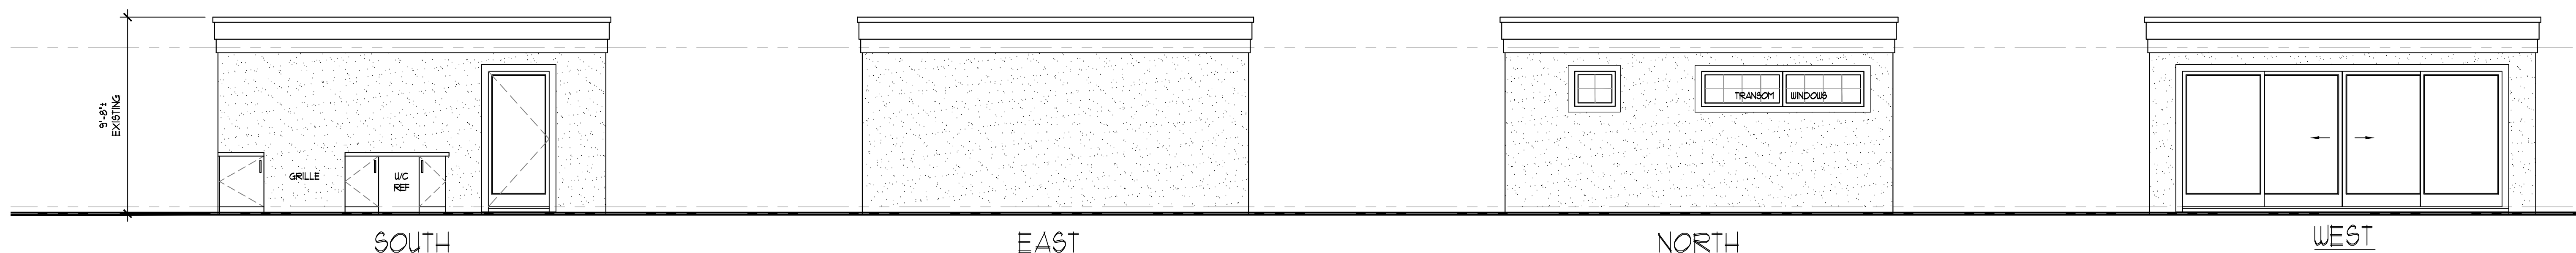

4 PROPOSED GARAGE ELEVATIONS  
SCALE: 1/4" = 1'-0"




**MICHAEL SAVARESE ASSOCIATES**

34 SYCAMORE AVENUE, UNIT 1E LITTLE SILVER, NJ 07739 (732) 530-1424  
114 WEST 26TH STREET, 6TH FLOOR NEW YORK, NY 10001 (646) 957-6031

ISSUE:  
\_\_\_\_\_  
\_\_\_\_\_  
\_\_\_\_\_

SEAL:

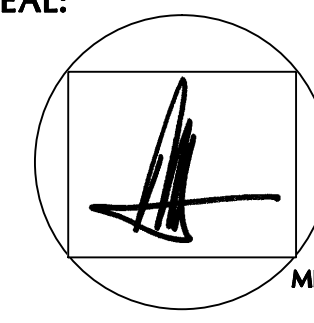

MICHAEL SAVARESE  
N.J. LIC. #18043  
N.Y. LIC. #20632  
MICHELLE DEL VECCHIO  
N.J. LIC. #18468

PROJECT INFORMATION:  
1 ROSELD COURT,  
DEAL, NJ  
SCALE: AS SHOWN  
DATE: 03/17/2022  
PROJECT NUMBER: 800-21124

PAGE:  
SD-3-9