


1 EXISTING FIRST FLOOR PLAN  
SCALE: 1/8"=1'-0"

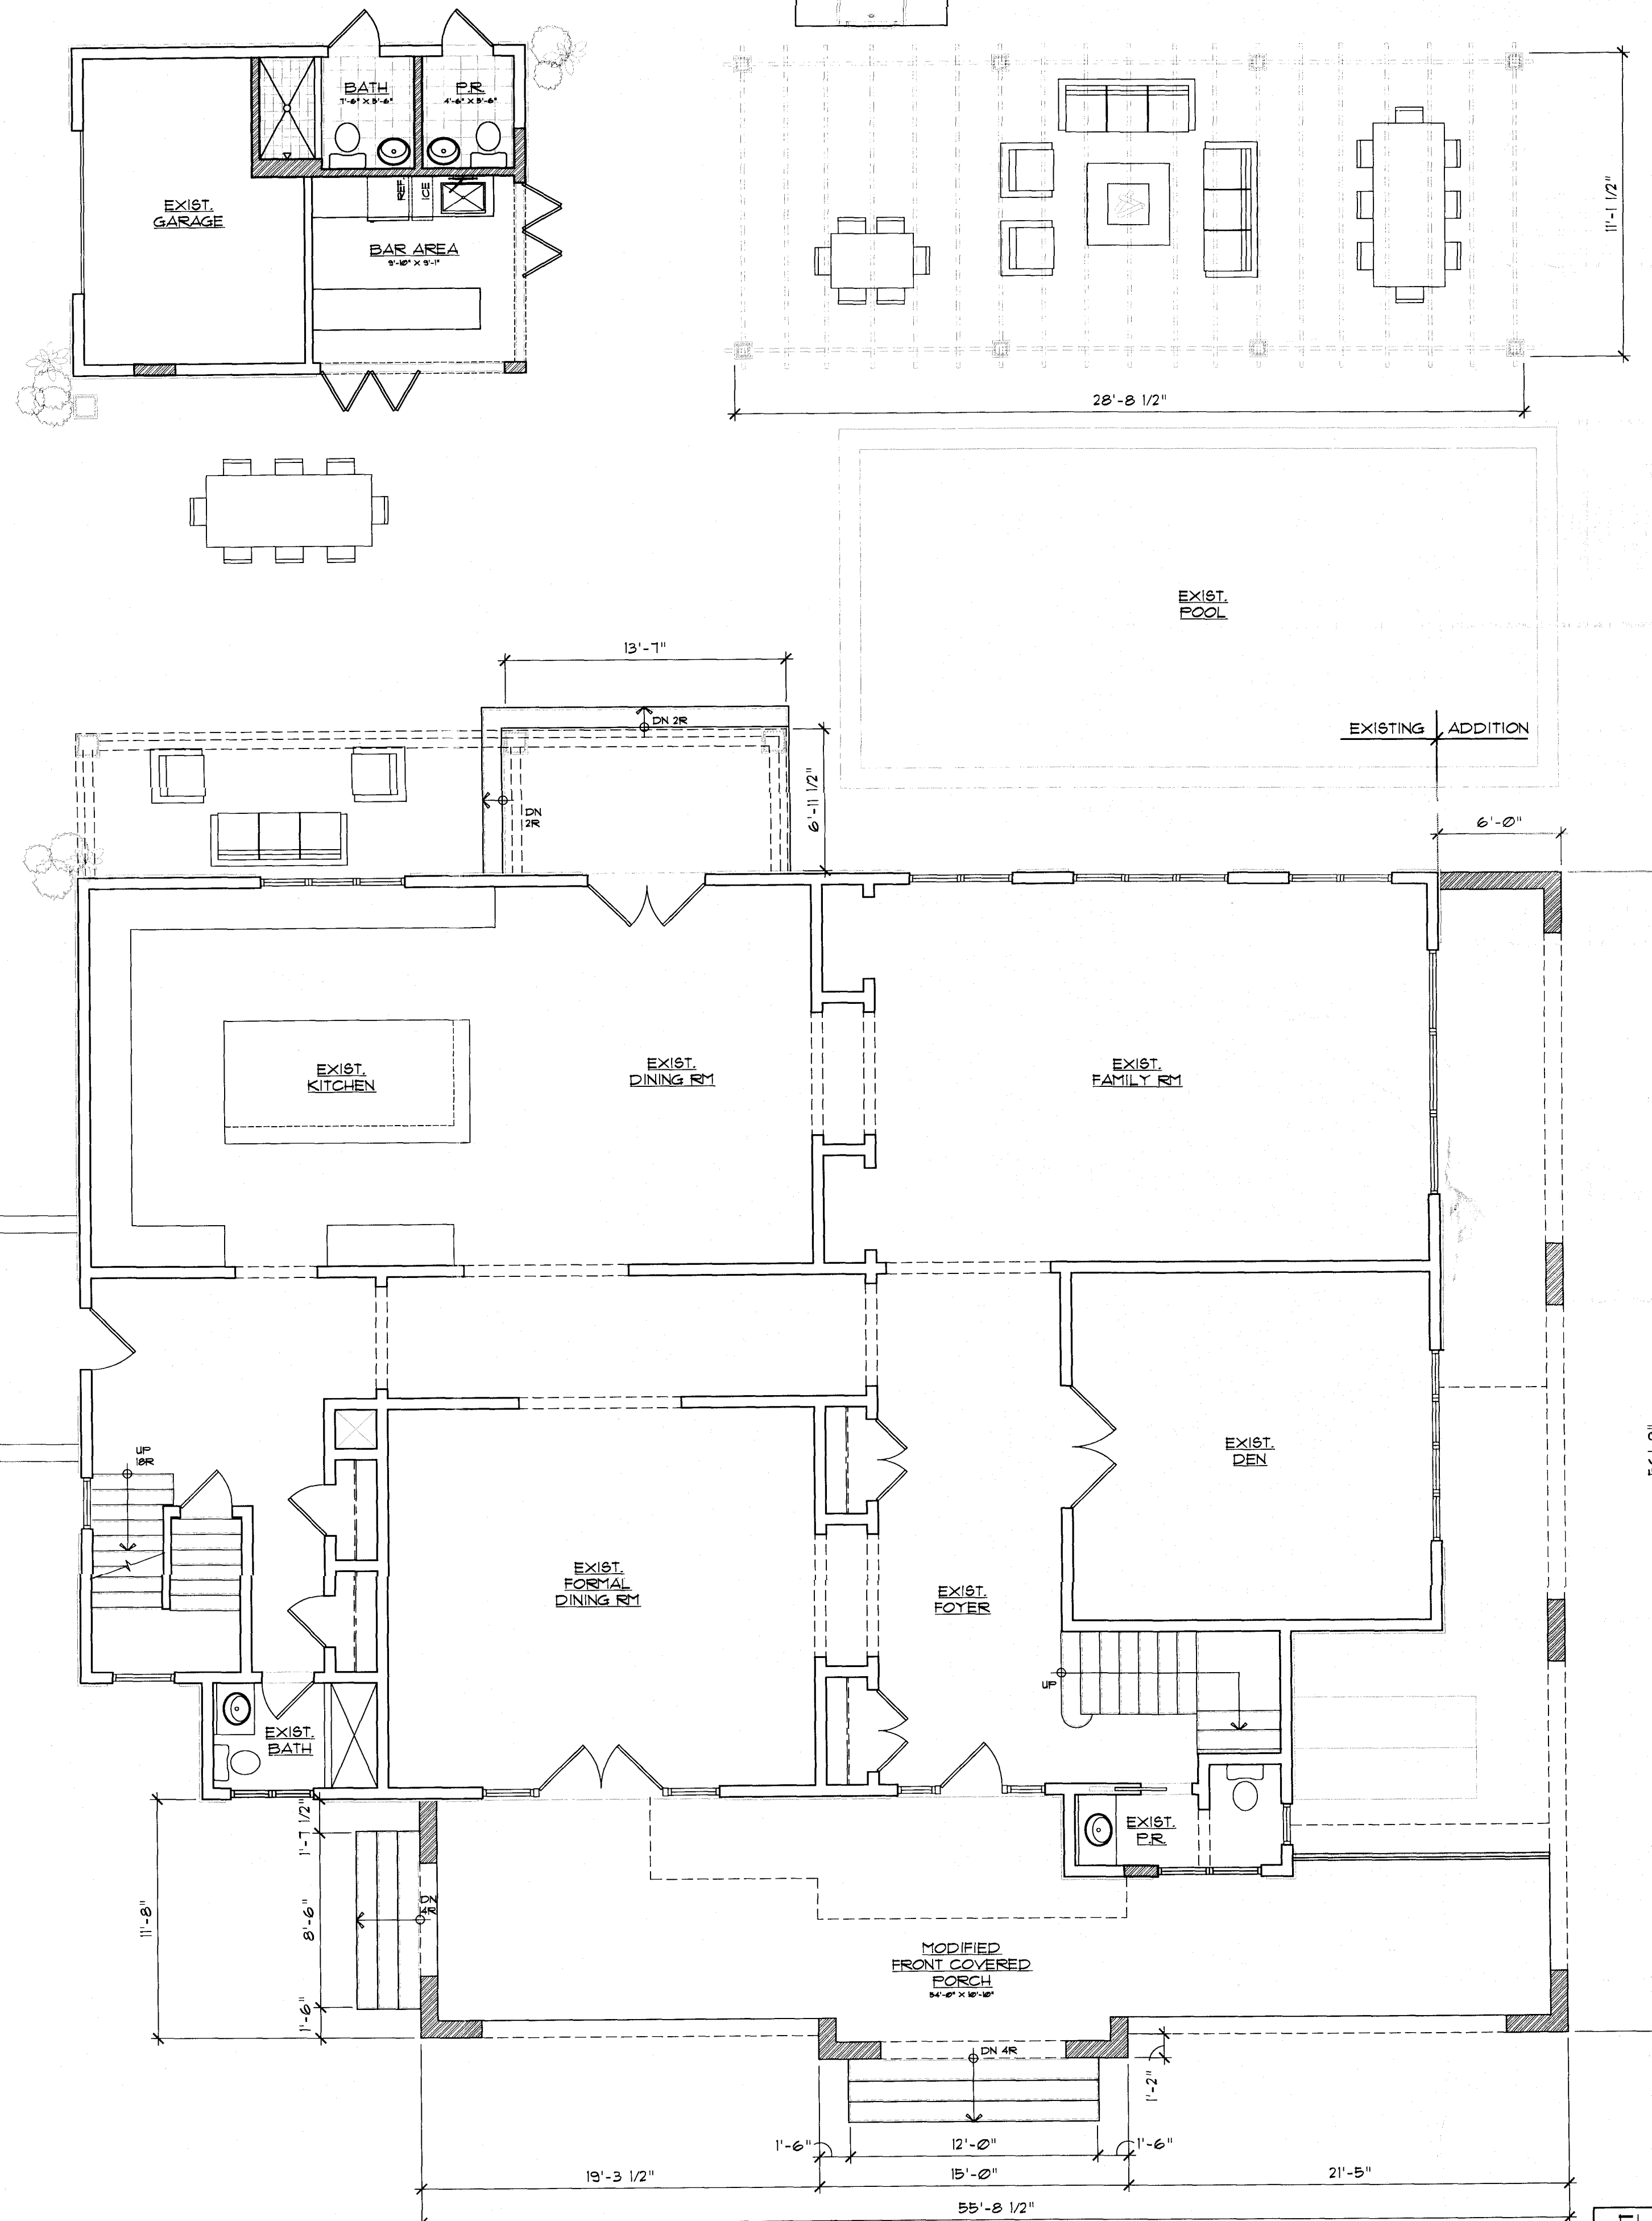

2 PRELIM FIRST FLOOR PLAN  
SCALE: 3/16"=1'-0"

**FLOOR PLAN LEGEND**

-----	LINE OF ITEM ABOVE
=====	NEW 5 1/2" WD. STUD EXTERIOR WALLS/
=====	3 1/2" WD. STUD INTERIOR WALLS (UNO.)

494 Broadway, Suite 3  
Long Branch, NJ 07740  
V: 732.229.4400  
F: 732.229.4488  
www.ParallelGrp.com

ADDITIONS &  
ALTERATIONS TO:  
**HADDAD RESIDENCE**  
229 Ocean Avenue  
Deal, NJ 07723  
Block 43 Lot: 1

Antonio Scallise, AIA  
NJ 021698  
NY 031133-1  
PA RA403935  
Certificate of Authorization  
\*AC000553

Title:  
EXISTING FIRST  
FLOOR PLAN  
PRELIM FIRST  
FLOOR PLAN

Comm. No. 177120.0026  
Date: JANUARY 13, 2023  
Drawn By: KW/FC  
Checked By: AS  
Scale: As Shown

**Revisions**

No.	Date	Description

229 OCEAN AVE.  
DEAL, NJ

RECEIVED  
MAR - 1 2023  
BOROM

494 Broadway, Suite 3  
Long Branch, NJ 07740

V: 732.229.4400  
F: 732.229.4488

www.ParallelGrp.com

ADDITIONS &  
ALTERATIONS TO:  
**HADDAD RESIDENCE**  
229 Ocean Avenue  
Deal, NJ 07723  
Block: 43 Lot: 1




*Antonio Scialoja, AIA*  
NJ 021593  
NY 021133-1  
PA RA403885  
Certificate of Authorization  
\*AC0002553

Title:  
EXISTING  
SECOND FLOOR  
PLAN  
  
PRELIM SECOND  
FLOOR PLAN


Comm. No. 1711200086  
Date: JANUARY 13, 2023  
Drawn By: KW/FC  
Checked By: AS  
Scale: As Shown

Revisions		
No.	Date	Description

229 OCEAN AVE.  
DEAL, NJ

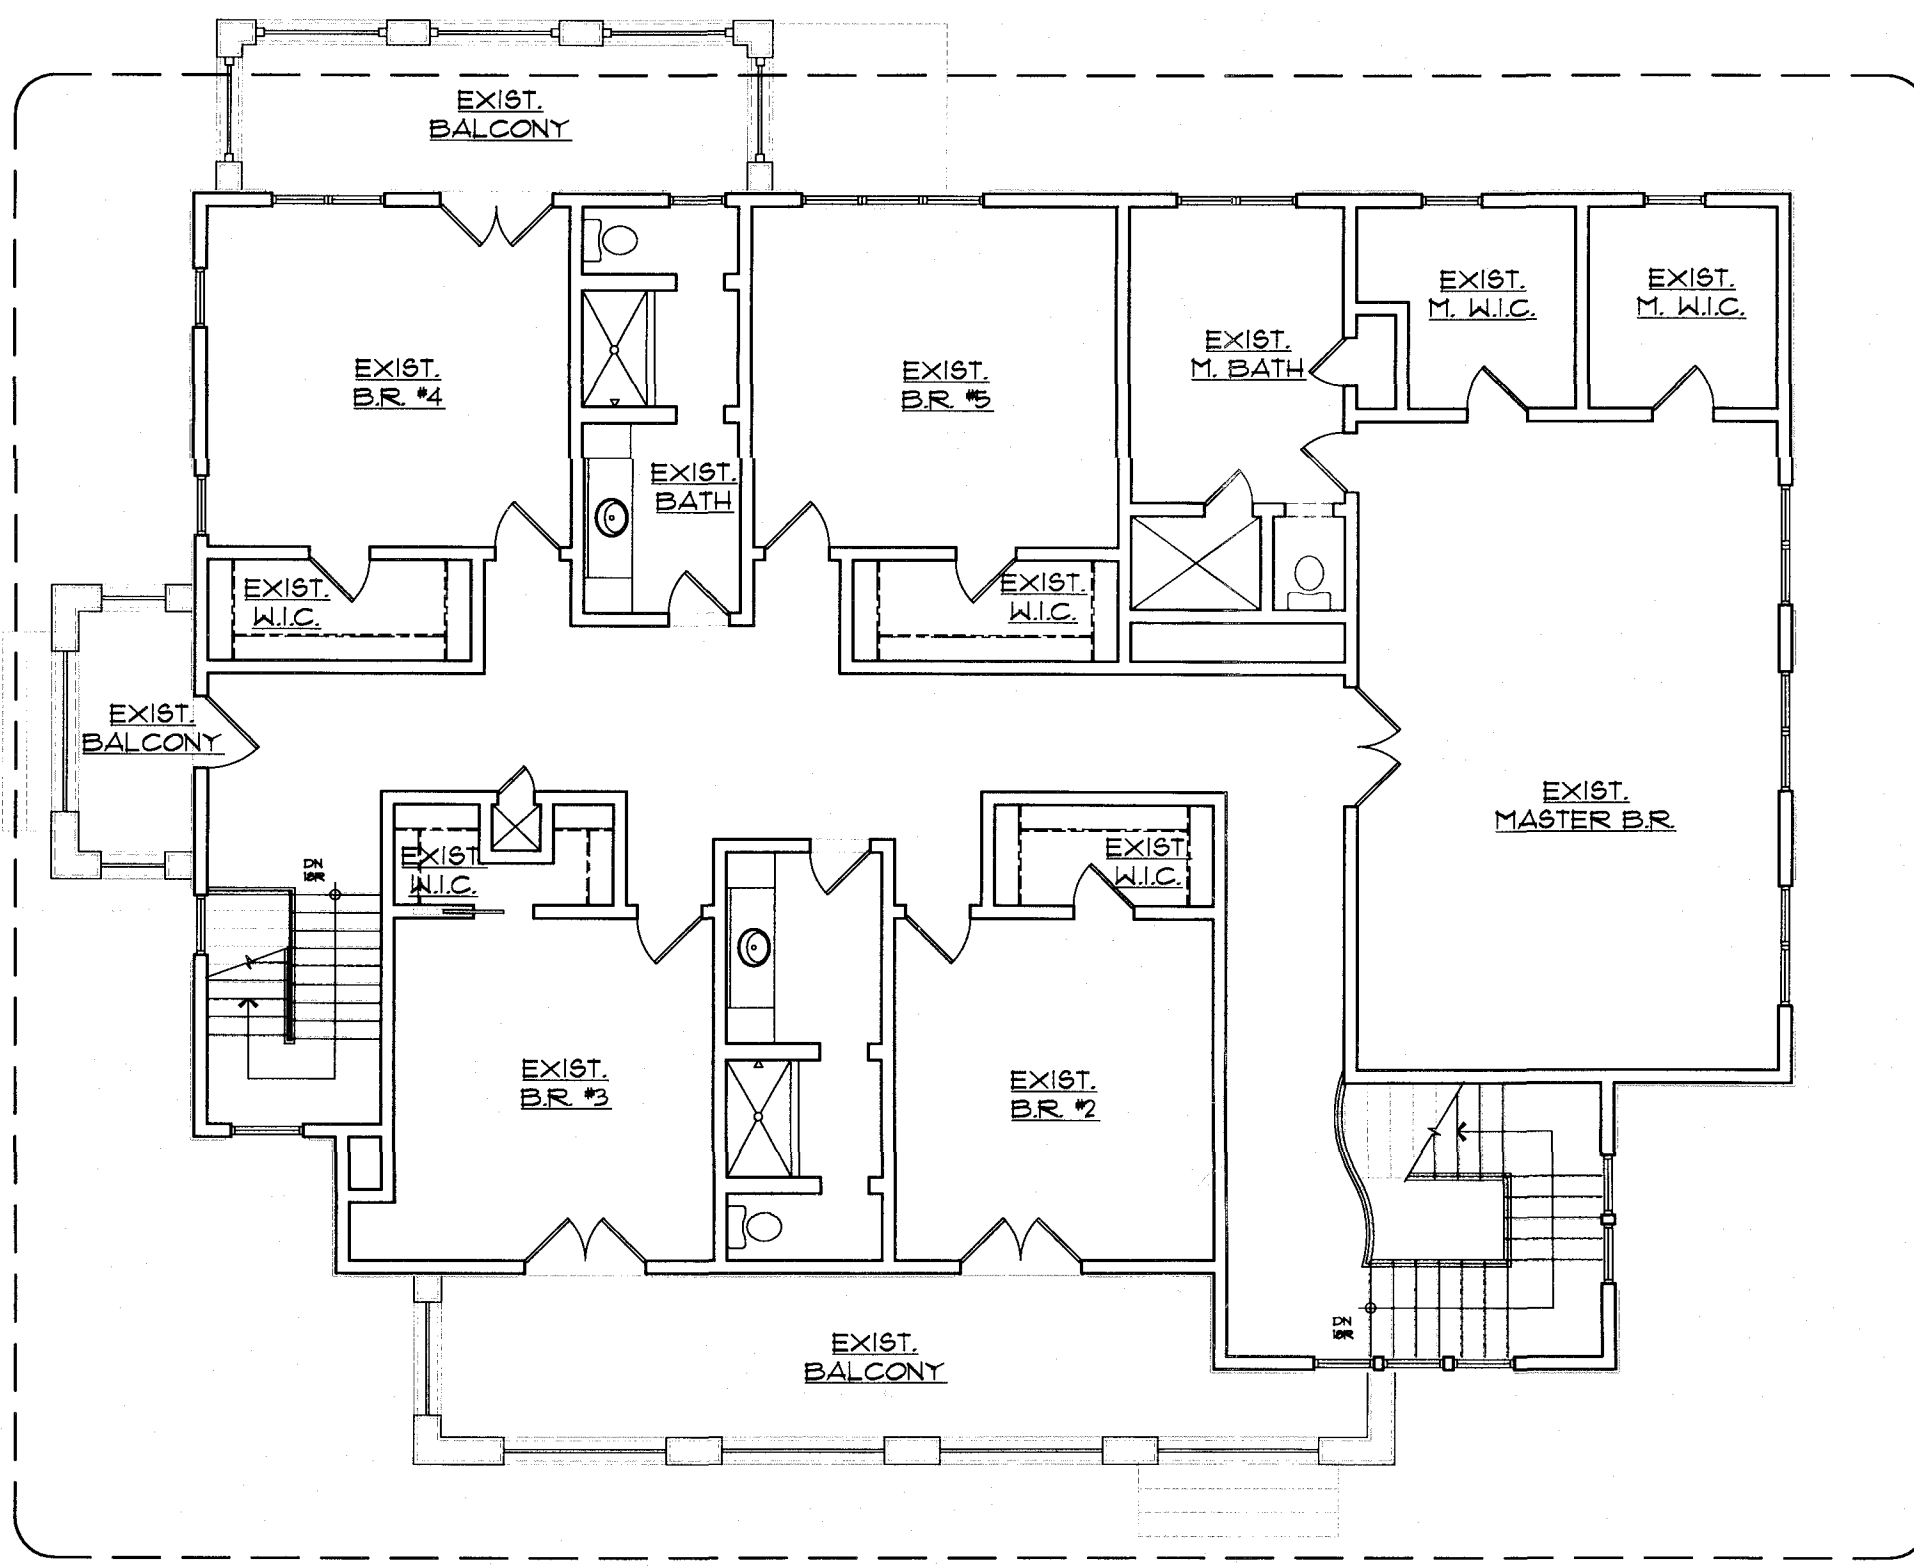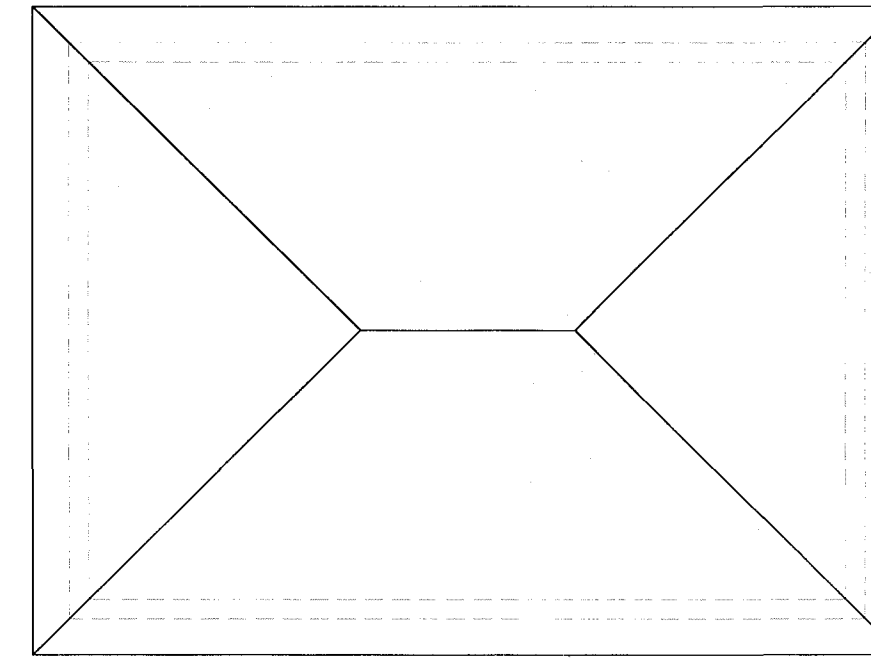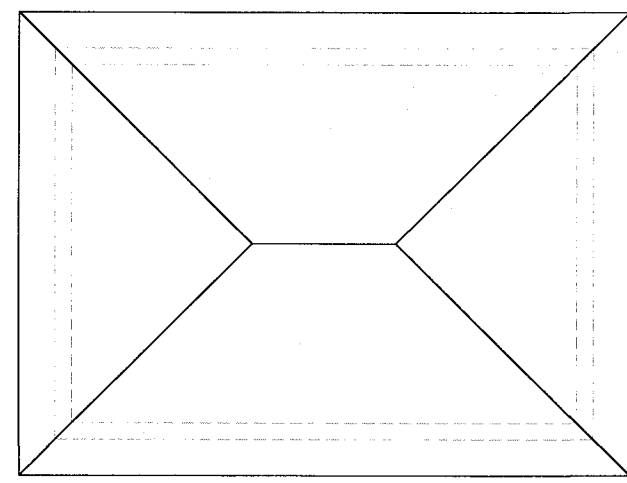


1 EXISTING SECOND FLOOR PLAN  
SCALE: 1/8"=1'-0"

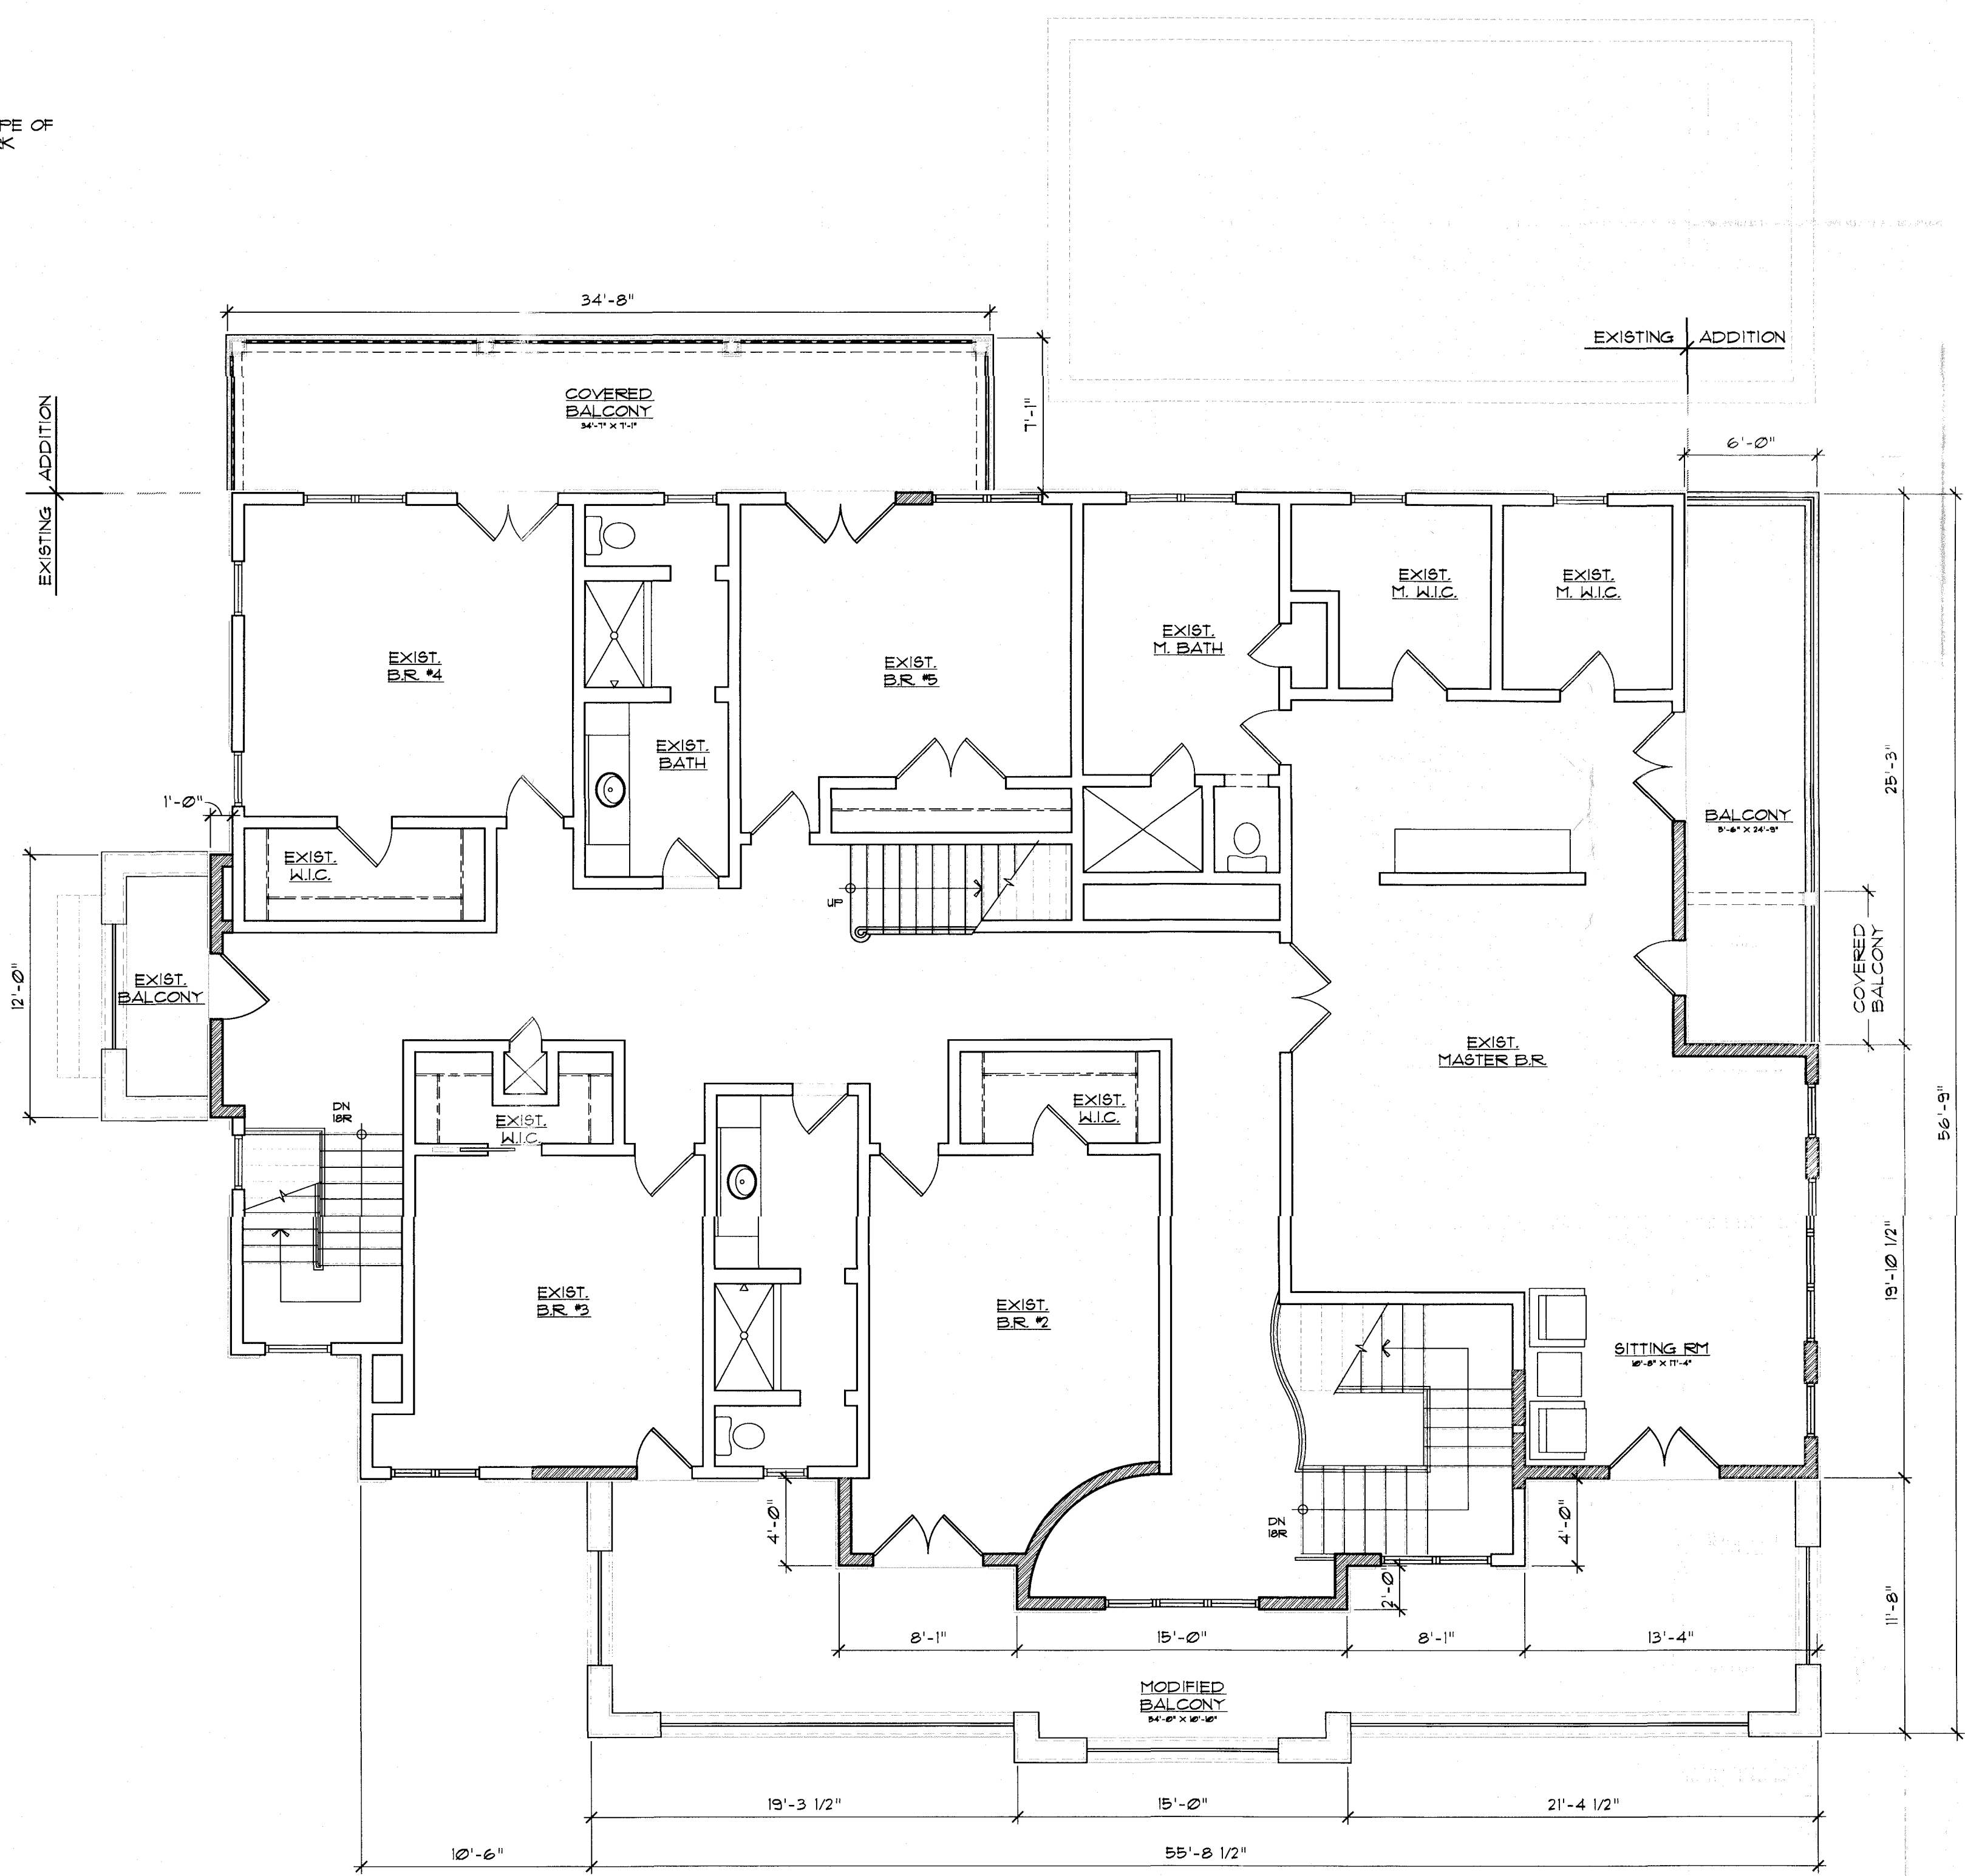


2 PRELIM SECOND FLOOR PLAN  
SCALE: 3/16"=1'-0"

FLOOR PLAN LEGEND	
-----	LINE OF ITEM ABOVE
	NEW 5 1/2" WD. STUD EXTERIOR WALLS/ 3 1/2" WD. STUD INTERIOR WALLS (UNO.)

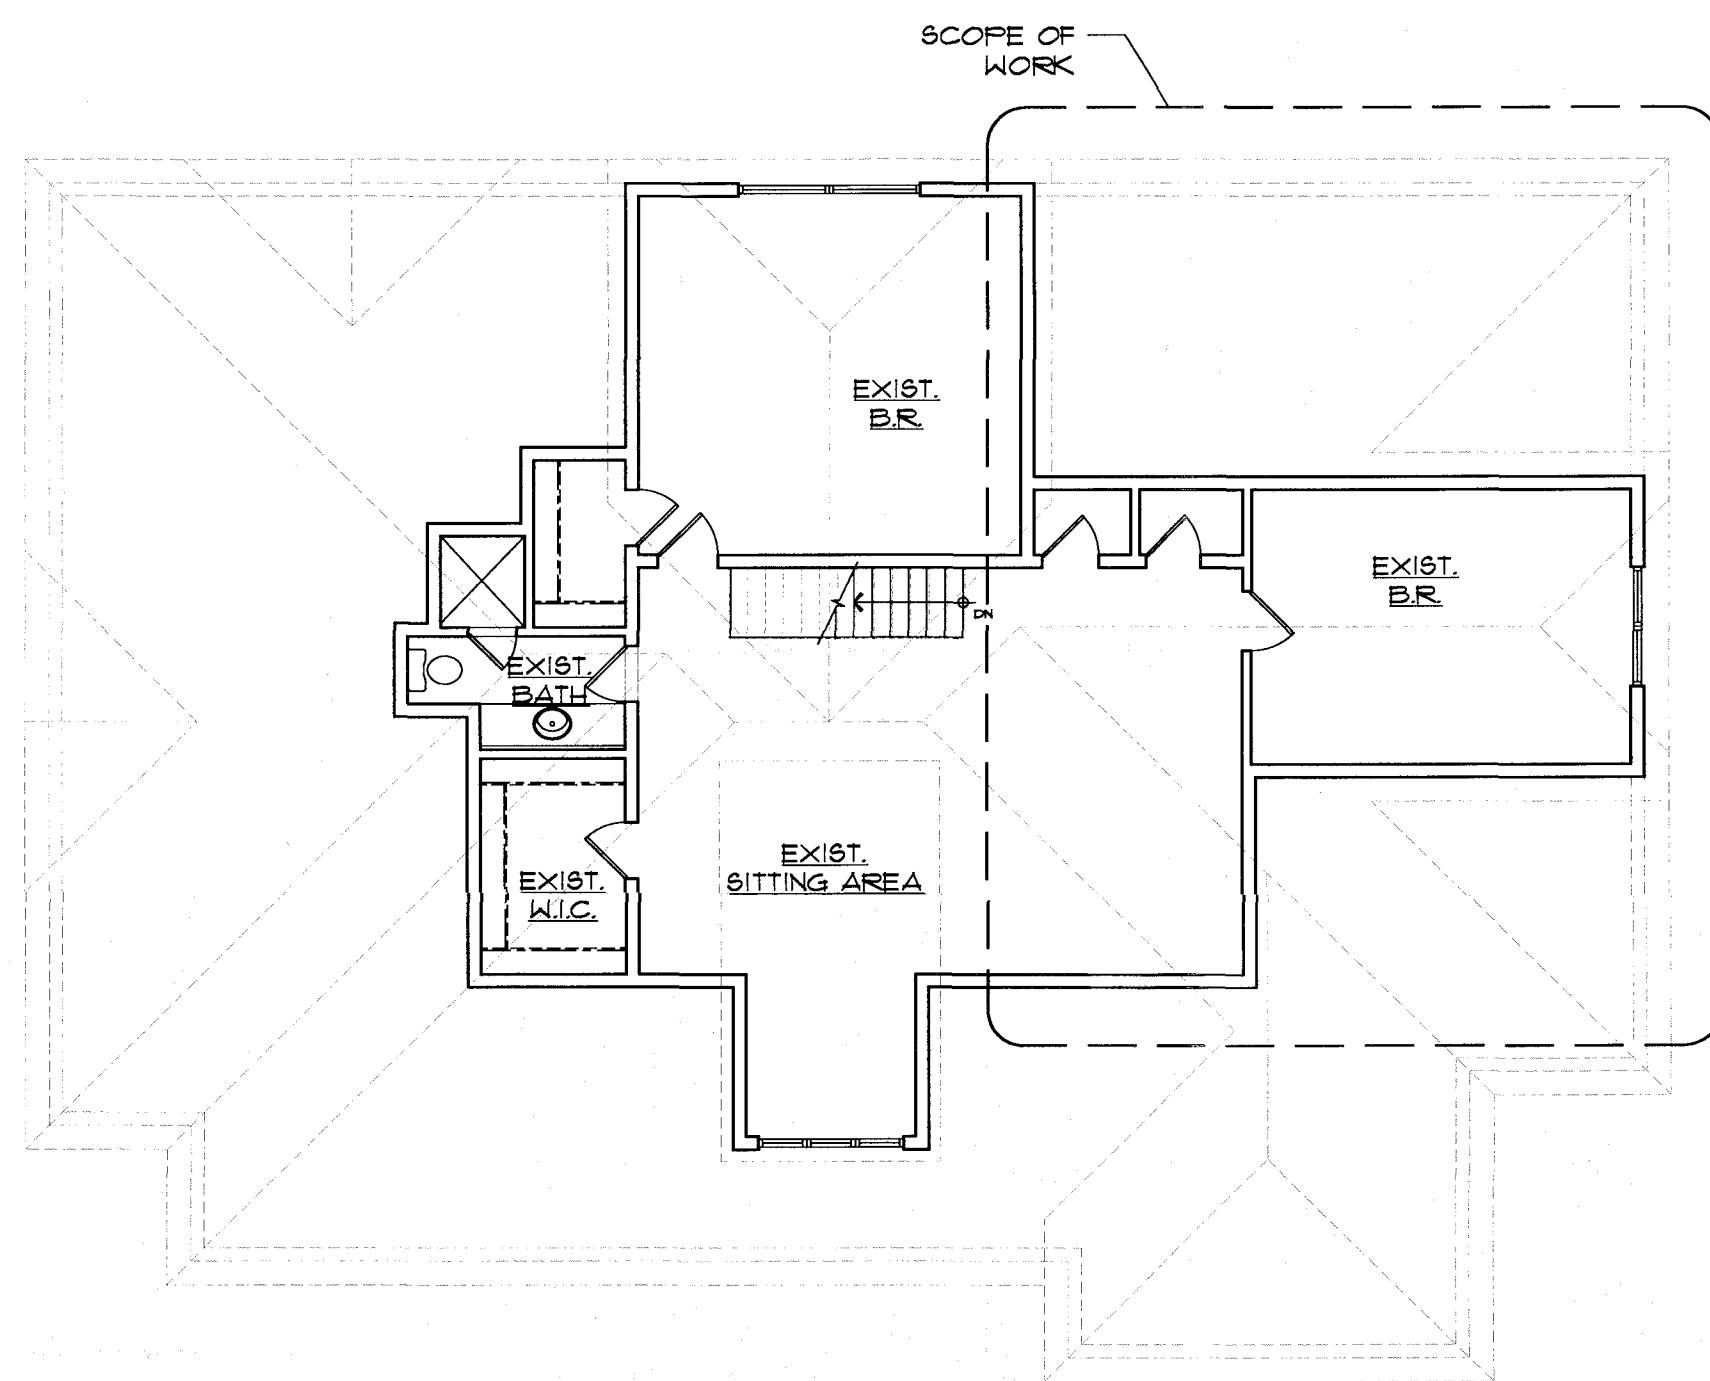

1 EXISTING ATTIC FLOOR PLAN  
SCALE: 1/8"=1'-0"

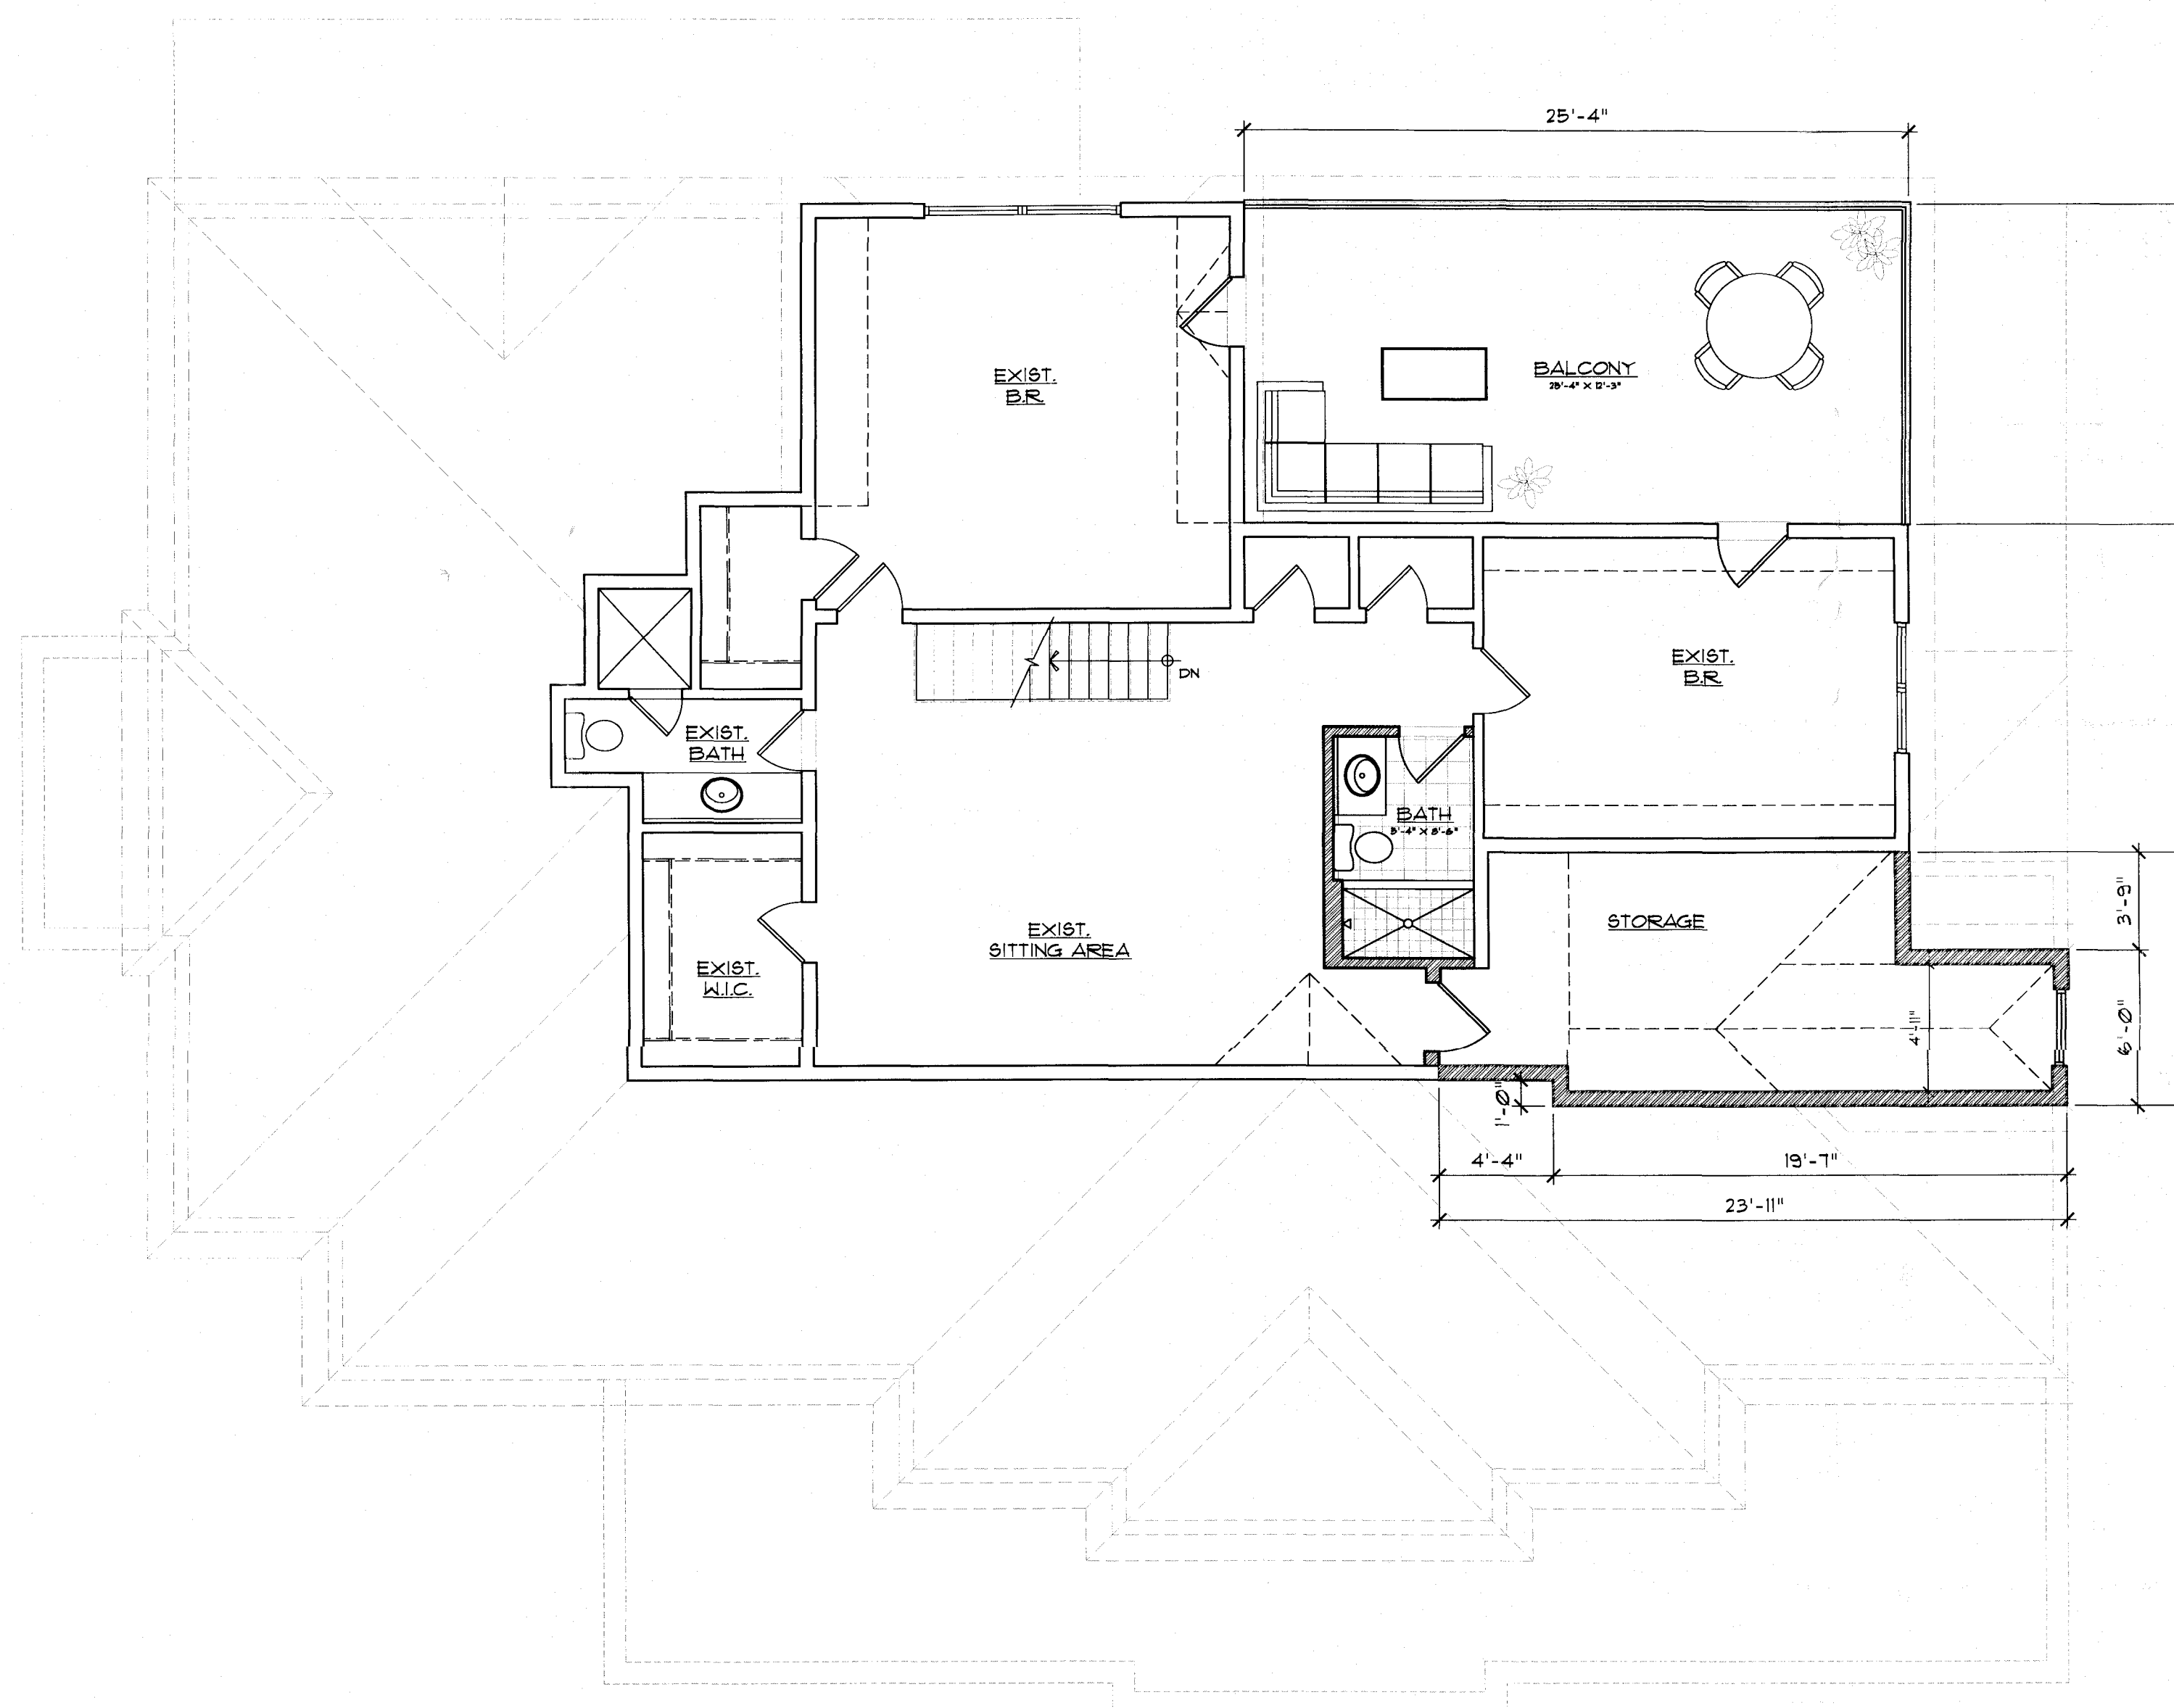

2 PRELIM ATTIC FLOOR PLAN  
SCALE: 3/16"=1'-0"

FLOOR PLAN LEGEND		
---	LINE OF ITEM ABOVE	
---	NEW 5 1/2" WD. STUD EXTERIOR WALLS / 3 1/2" WD. STUD INTERIOR WALLS (UNO.)	

Revisions		
No.	Date	Description





1 FRONT ELEVATION  
SCALE: 1/4" = 1'-0"



2 RIGHT ELEVATION  
SCALE: 1/4" = 1'-0"

**Parallel**  
architectural group

494 Broadway, Suite 3  
Long Branch, NJ 07740

V: 732.229.4400  
F: 732.229.4488

www.ParallelGrp.com

ADDITIONS &  
ALTERATIONS TO:  
**HADDAD RESIDENCE**  
229 Ocean Avenue  
Deal, NJ 07723  
Block: 43 Lot: 1

Antonio Scallise, AIA  
NJ 010633  
NY 031133  
PA RA400935  
Certificate of Authorization  
#AC000553

Title:  
ELEVATIONS

Comm. No. 1771200086  
Date: JANUARY 13, 2023  
Drawn By: KW/FC  
Checked By: AS  
Scale: As Shown

Revisions		
No.	Date	Description

229 OCEAN AVE.  
DEAL, NJ

A-201  
4 OF 5

© 2023 Parallel Architectural Group LLC





1 REAR ELEVATION  
SCALE: 1/4"=1'-0"



2 LEFT ELEVATION  
SCALE: 1/4"=1'-0"

**Parallel**  
architectural group

434 Broadway, Suite 3  
Long Branch, NJ 07740

V: 732.229.4400  
F: 732.229.4488

www.ParallelGrp.com

ADDITIONS &  
ALTERATIONS TO:  
**HADDAD RESIDENCE**  
229 Ocean Avenue  
Deal, NJ 07723  
Block: 43 Lot: 1

*[Signature]*  
Antonio Scallise, AIA  
NJ 020636  
NY 031733  
PA RA409995  
Certificate of Authorization  
140000553

Title:  
ELEVATIONS

Comm. No. 17712020086

Date: JANUARY 13, 2023

Drawn By: KW/FC

Checked By: AS

Scale: As Shown

Revisions		
No.	Date	Description

229 OCEAN AVE.  
DEAL, NJ

A-202  
5 OF 5

© 2023 Parallel Architectural Group LLC